




D E N A H L T . 1

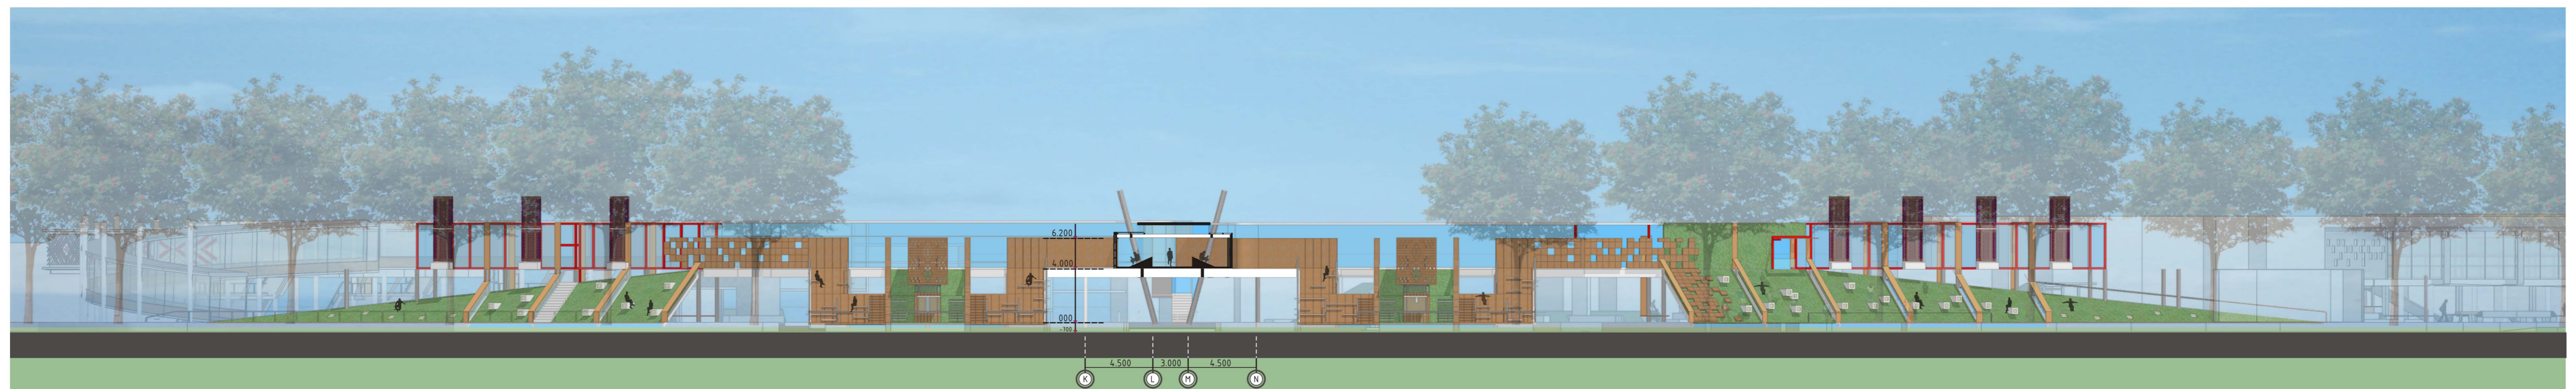


P O T O N G A N B - B





D E N A H L T . 2

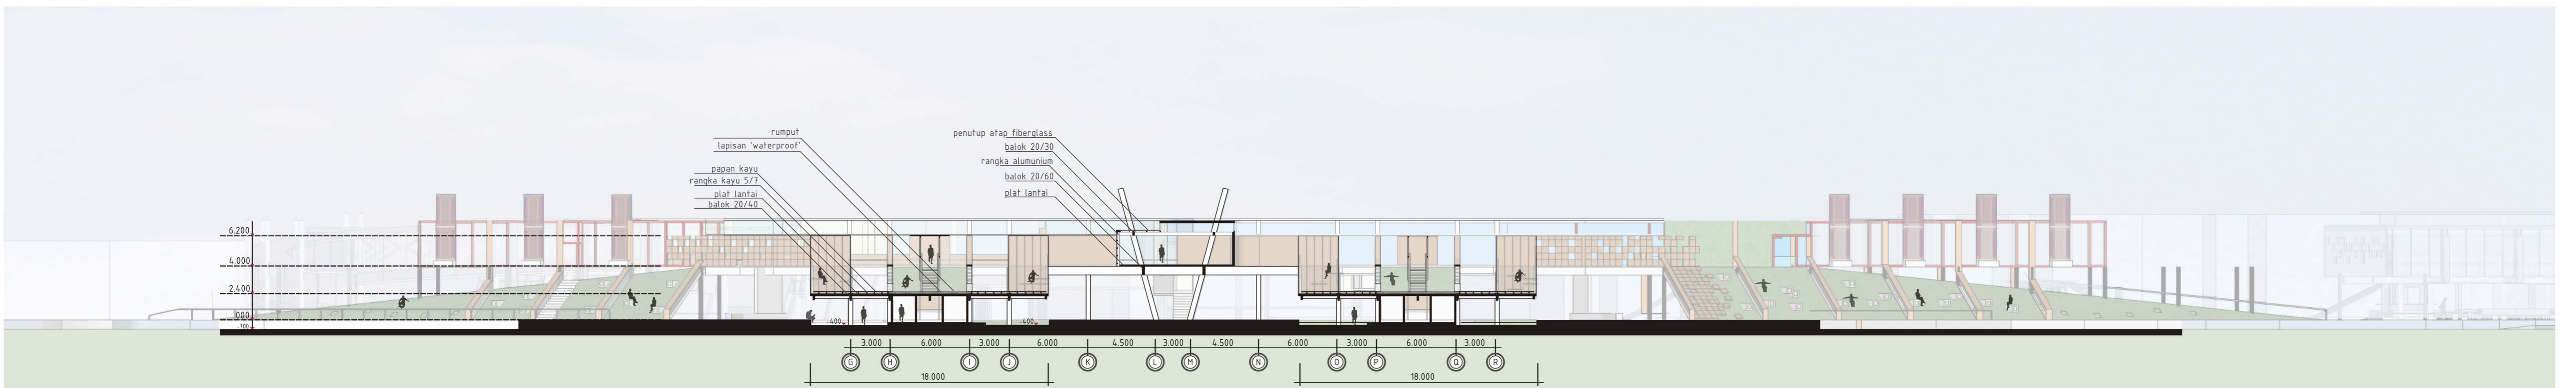


P O T O N G A N A - A





4.500
G H


P O T O N G A N C - C

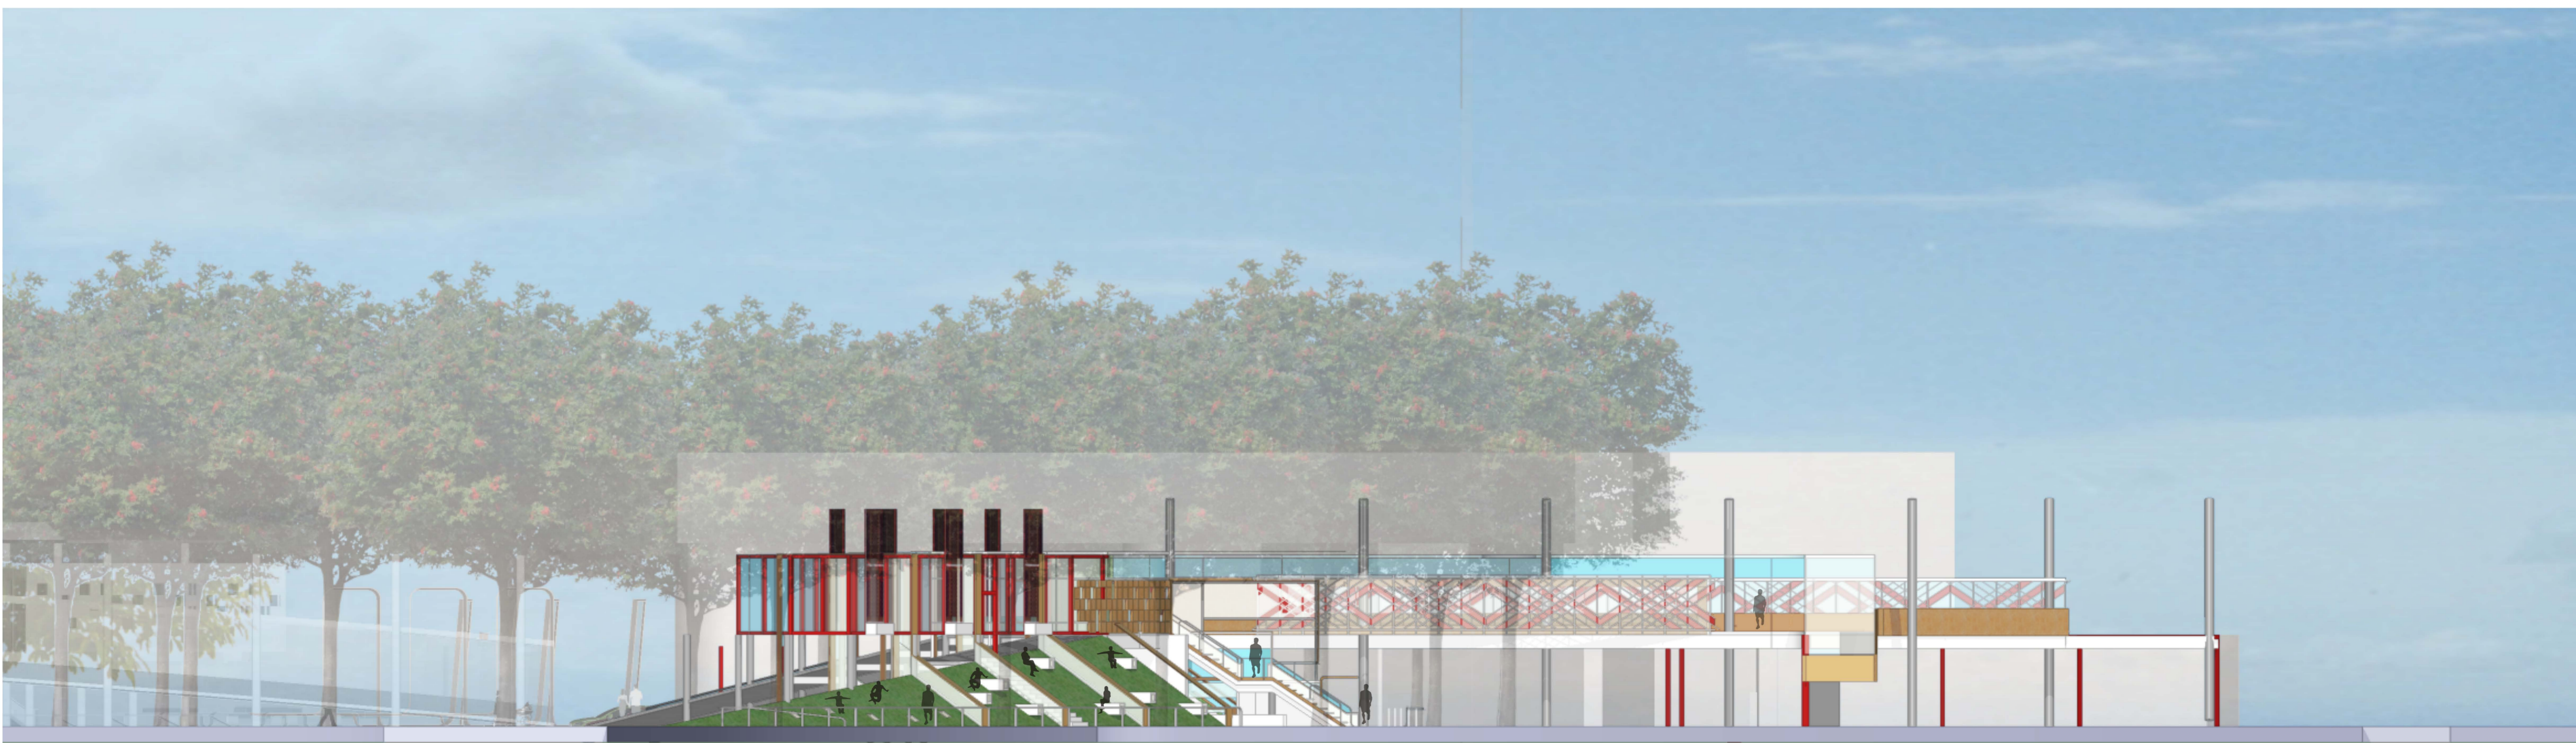

T A M P A K T I M U R

- area serbaguna/'special event' (utama)
- area duduk (datar)
+ area serbaguna/'special event' (tambahan)
- area duduk/bermain/menonton (datar)
+ area serbaguna/'special event' (tambahan)
- area parkir mobil
+ tempat bermain, ex: badminton (minggu pagi)
- area parkir motor






- mushalla
- wc + tpt wudhu
- ruang gensek

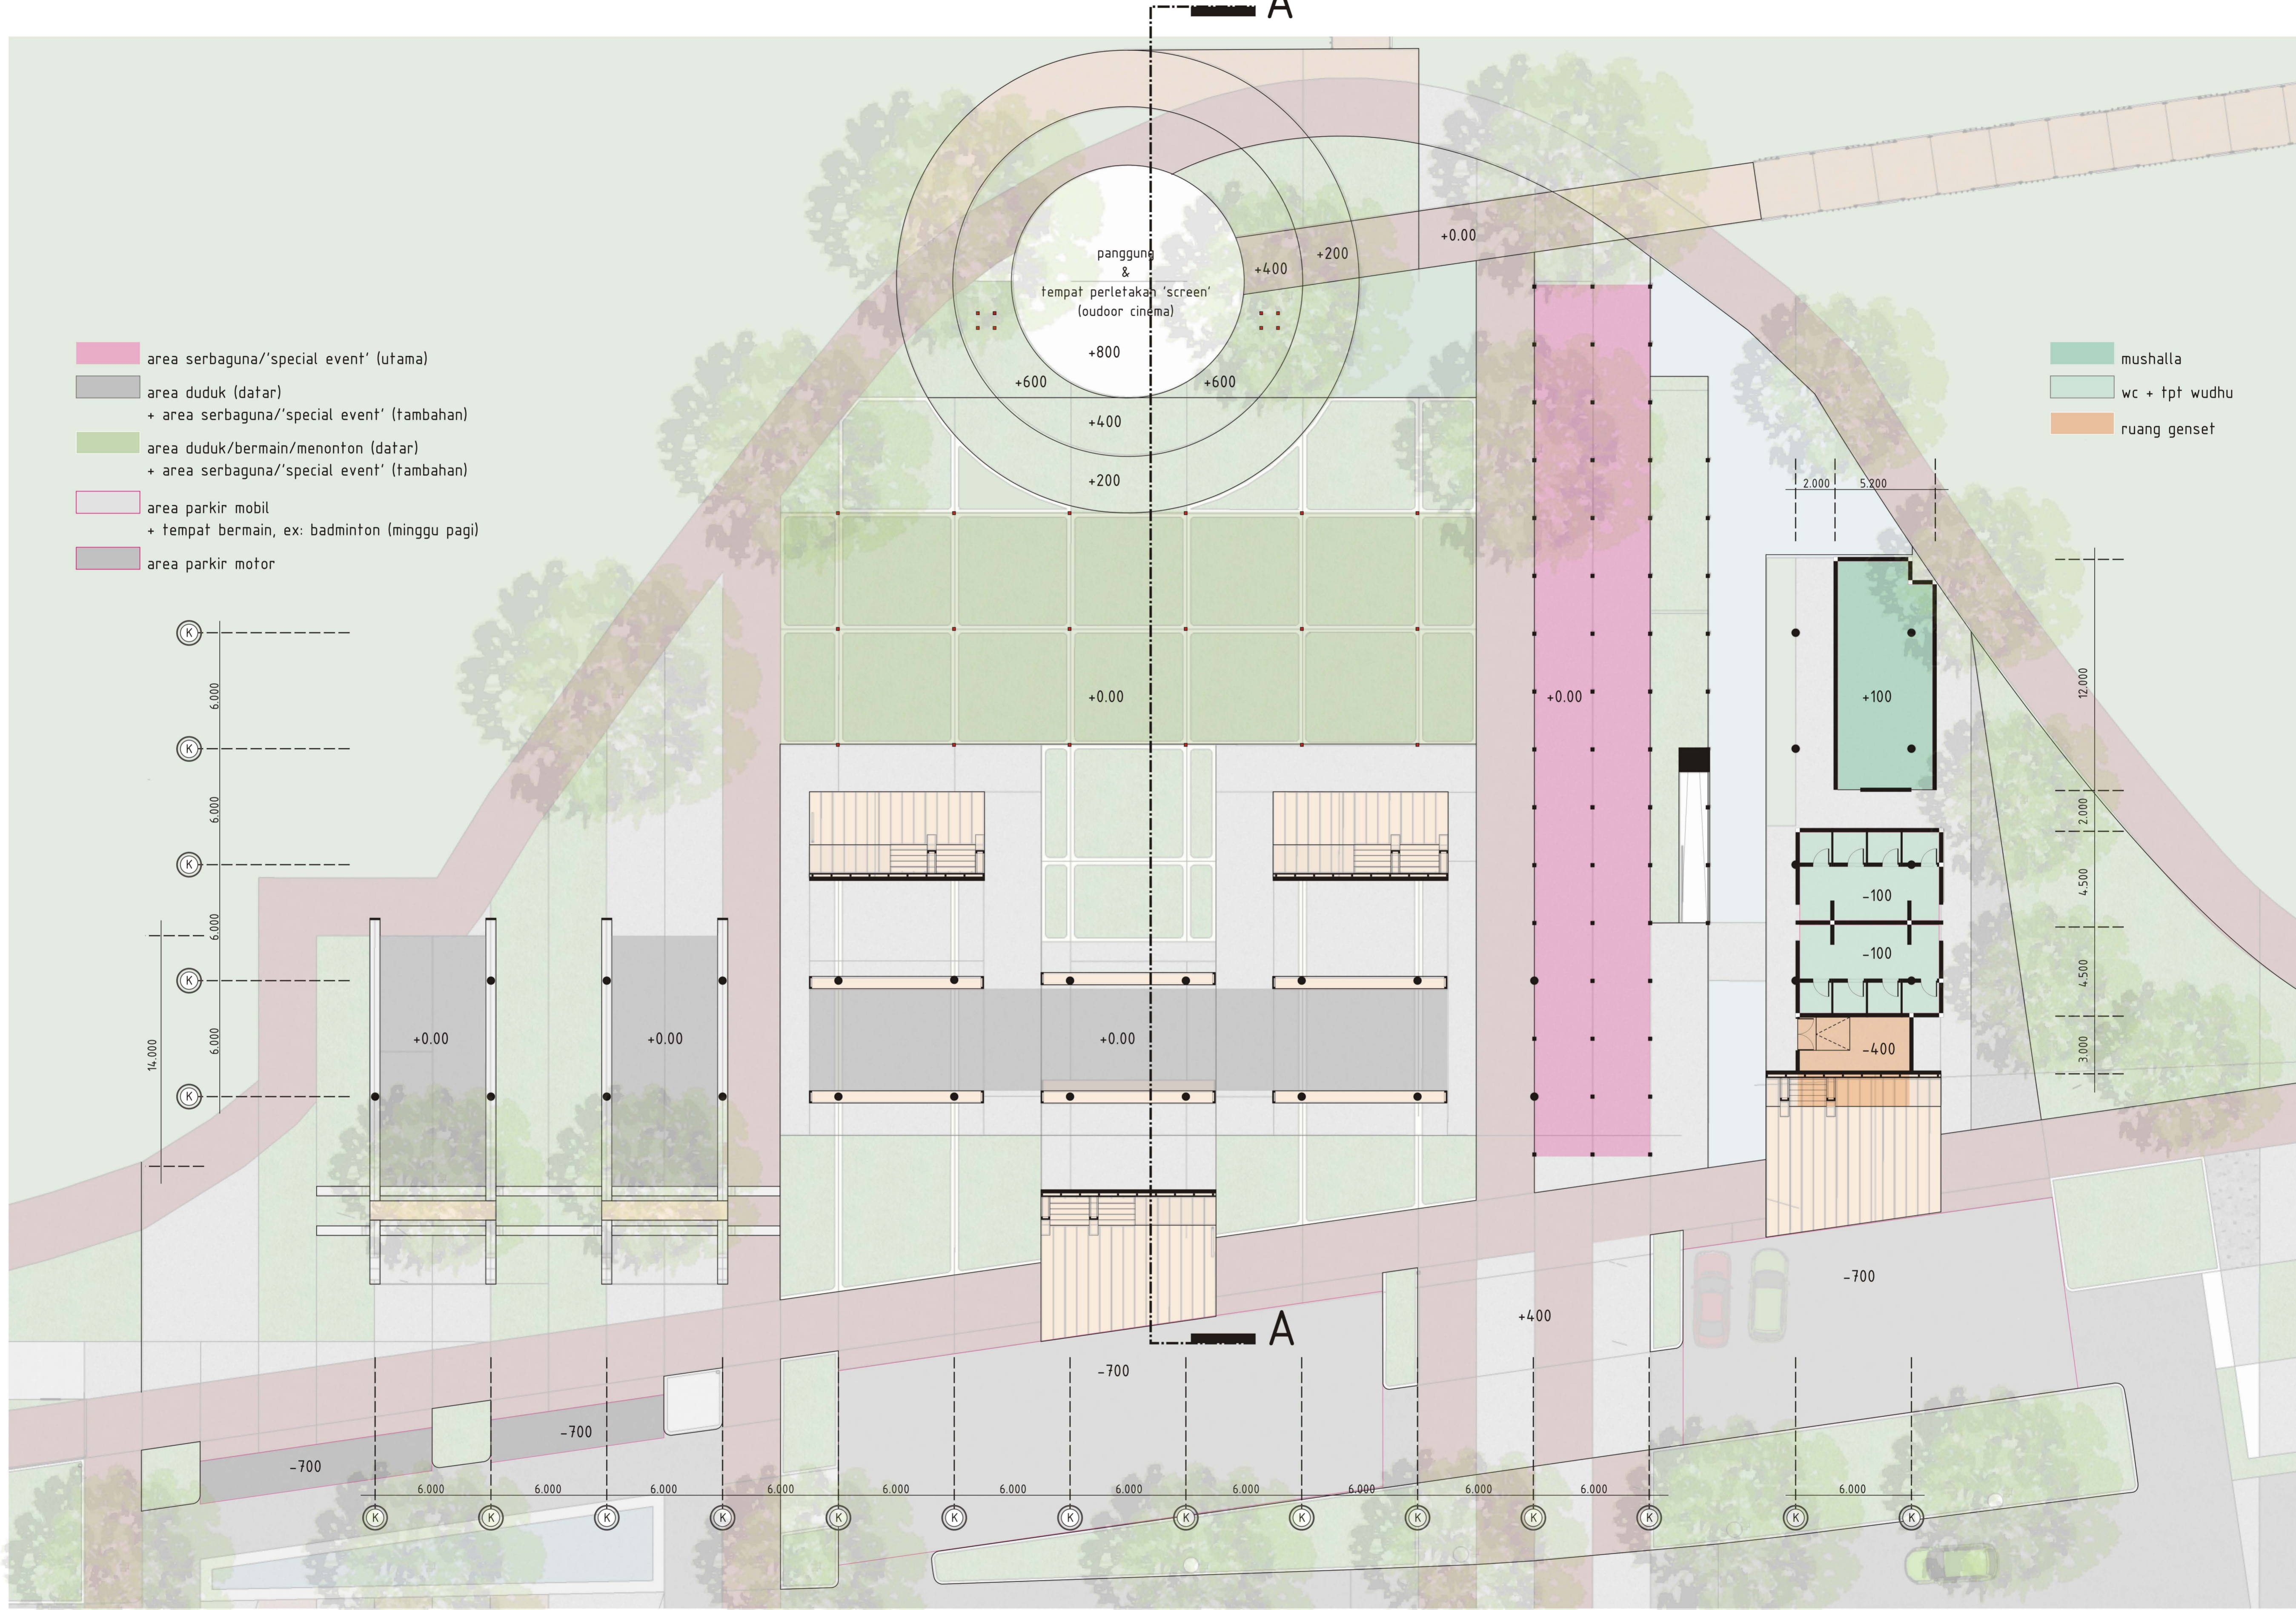

D E N A H L T . 1

- area duduk (miring)
- area pemesanan
- area makan
- area pelayanan
- rg. penyimpanan

- ruang kepala
- ruang rapat
- ruang penyimpanan
- ruang kerja
- lobby

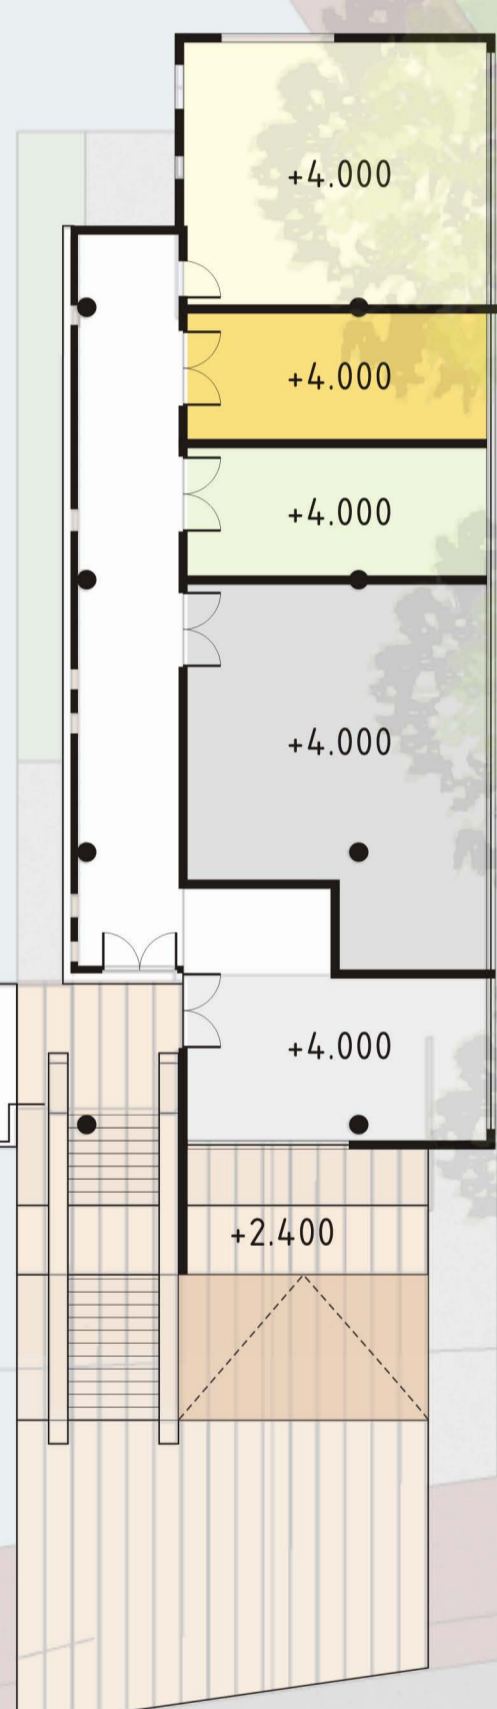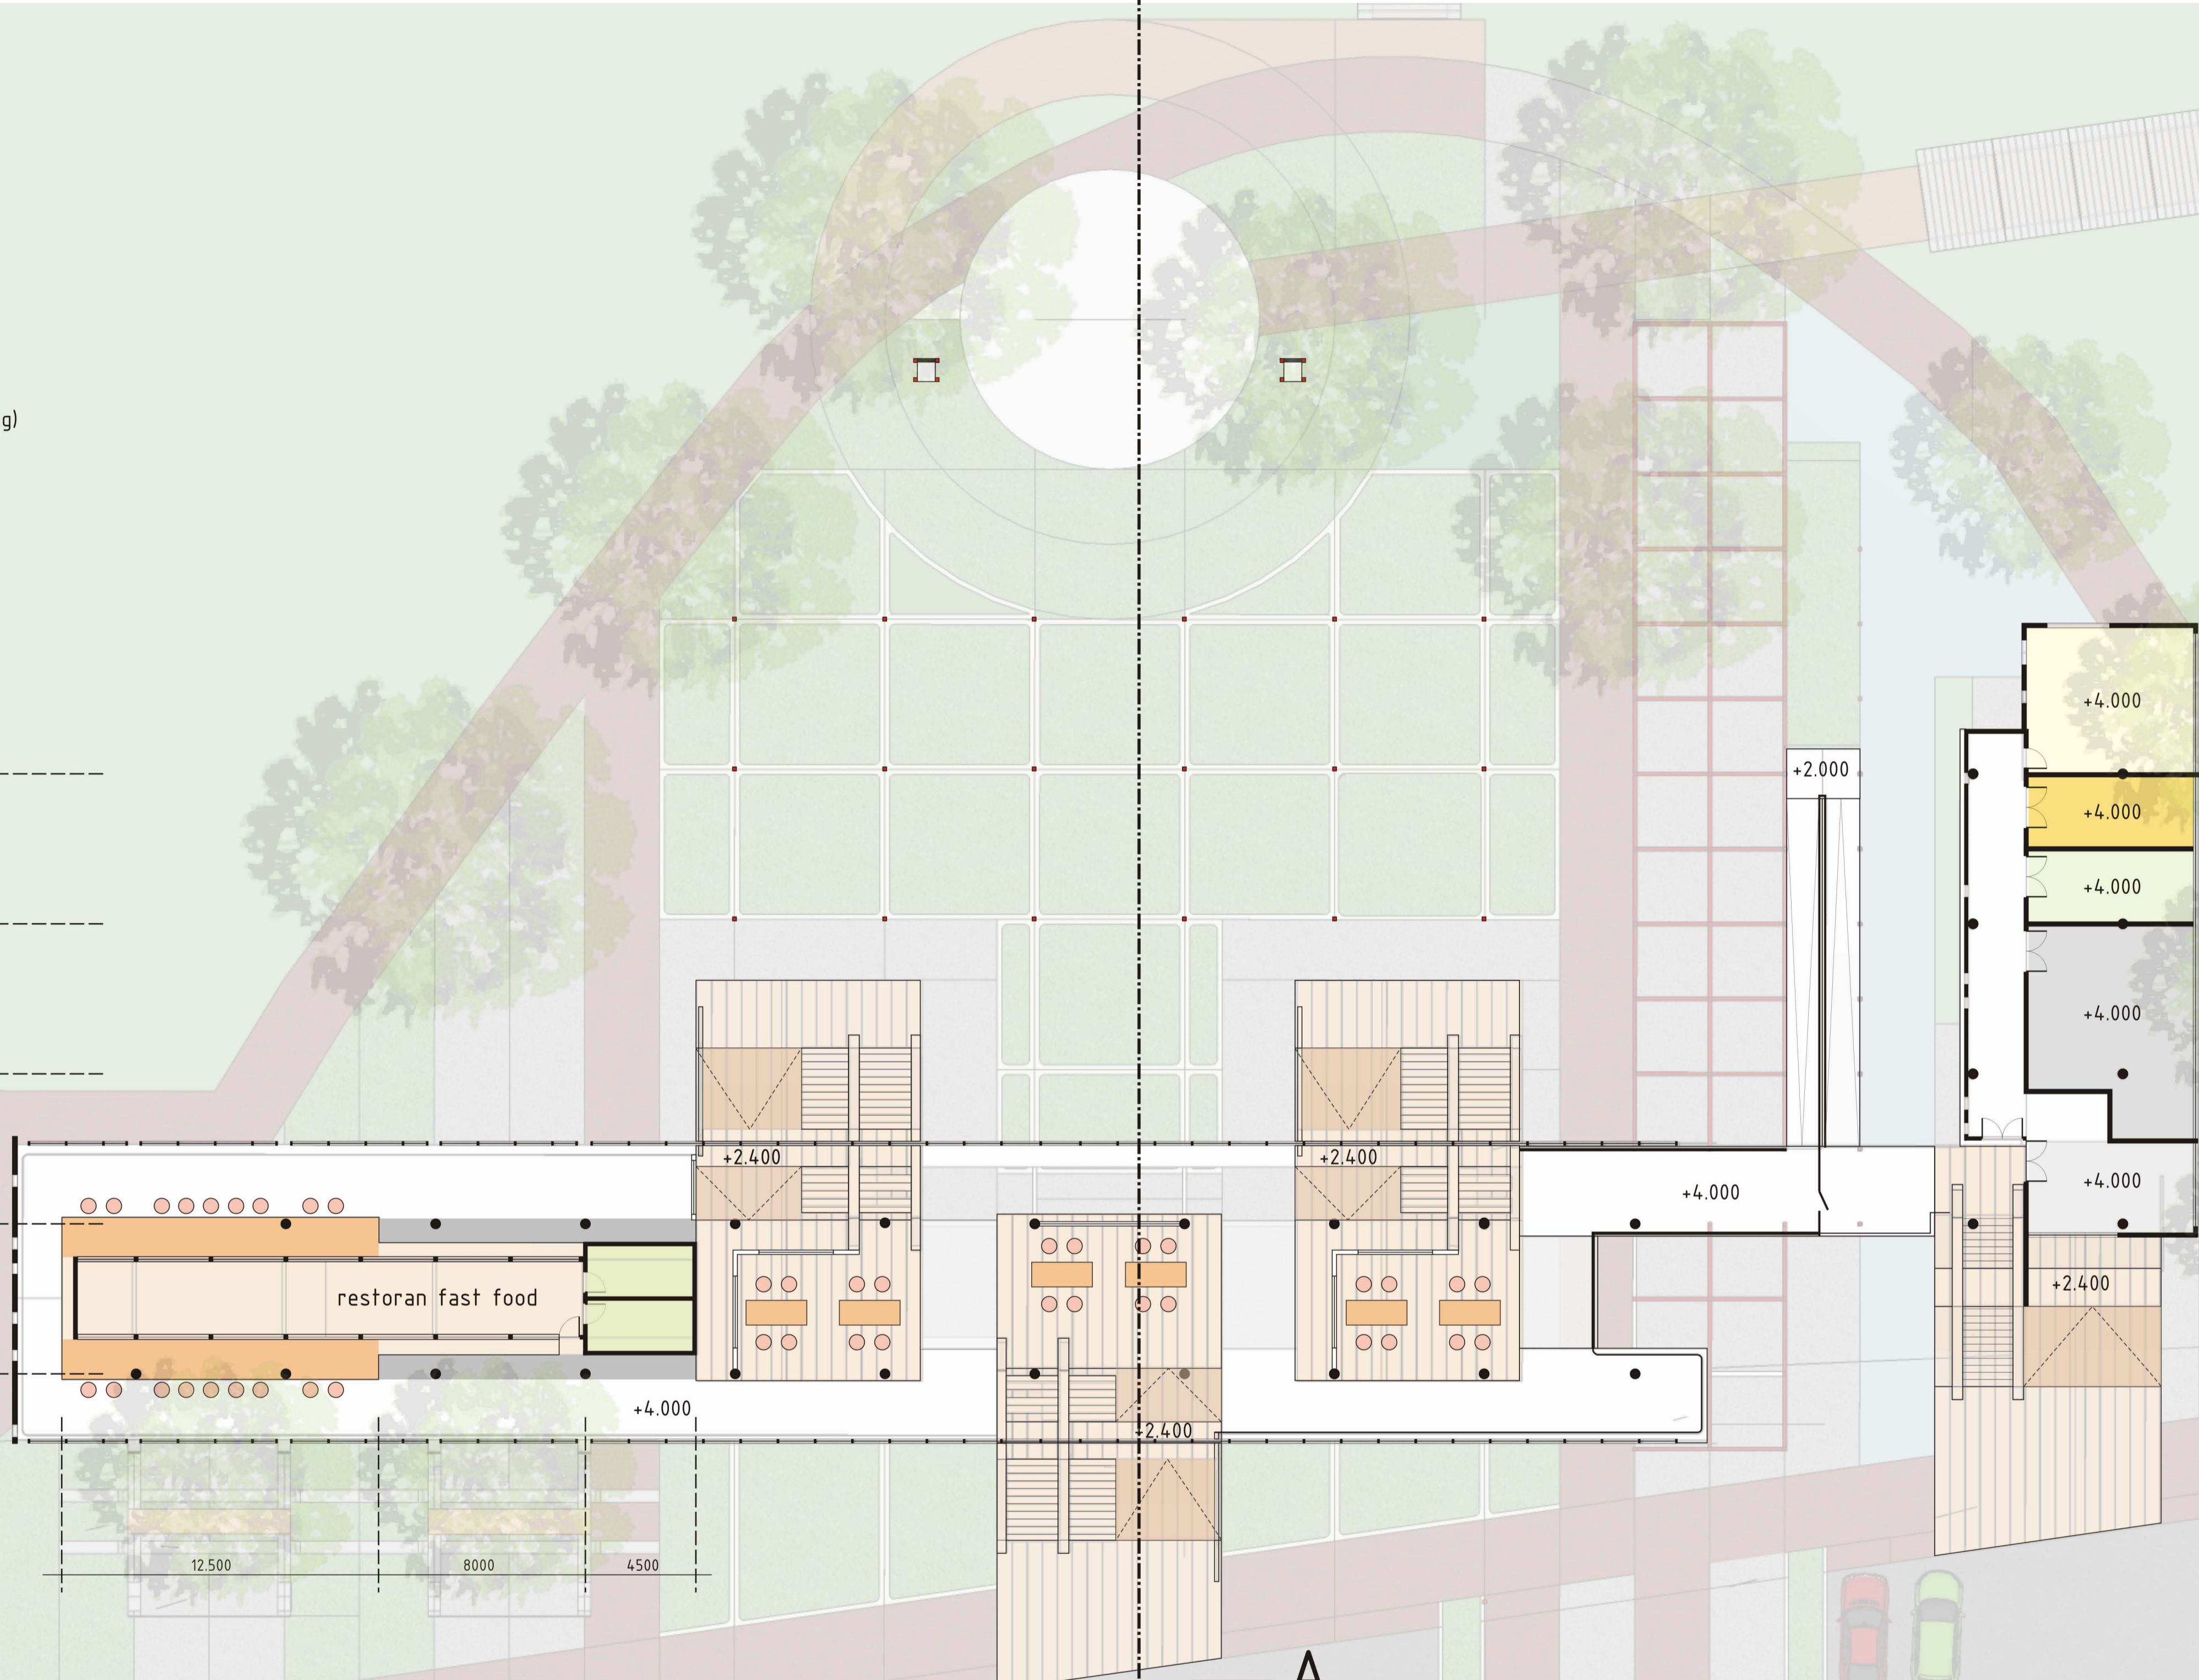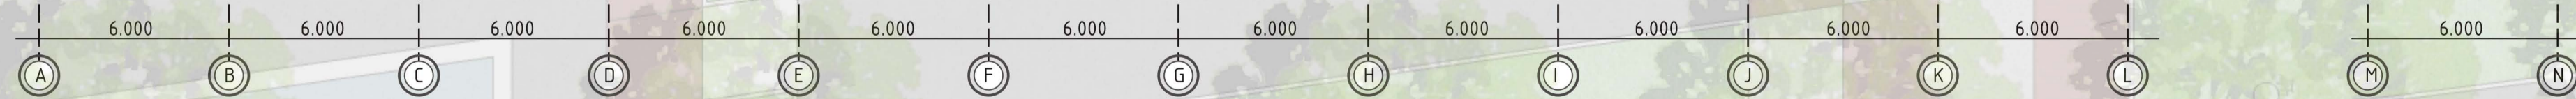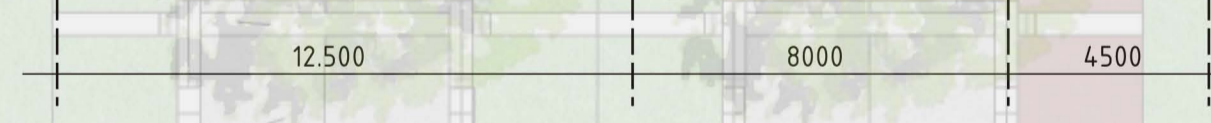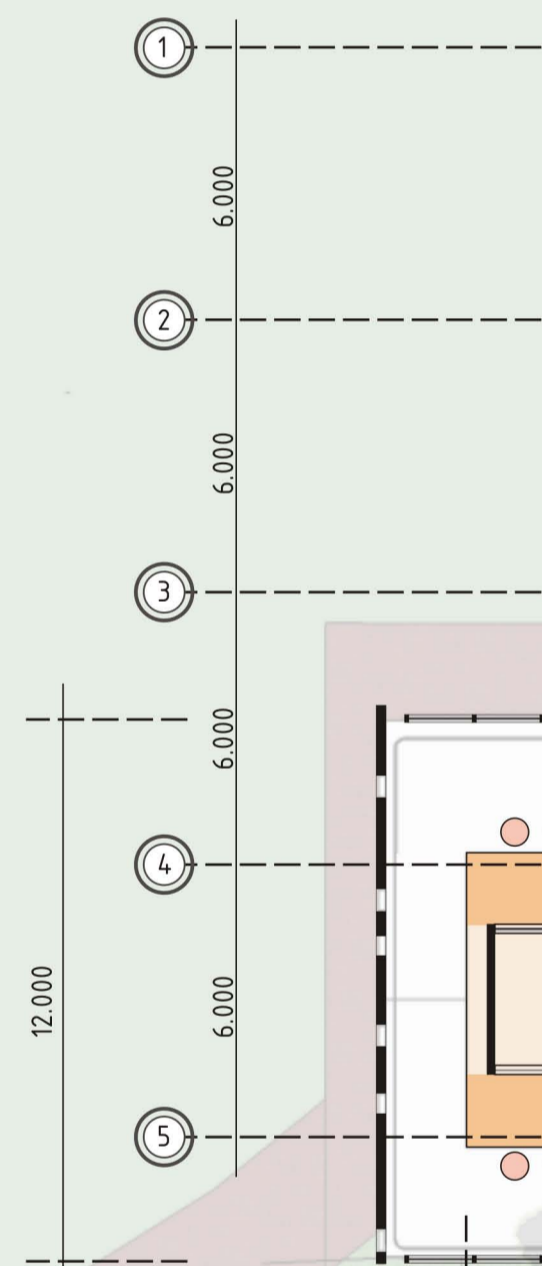


D E N A H L T . 2






T A M P A K U T A R A

 

P O T O N G A N A - A

Ruang ephemeral..., Ferro Yudistira, FT UII 2010.





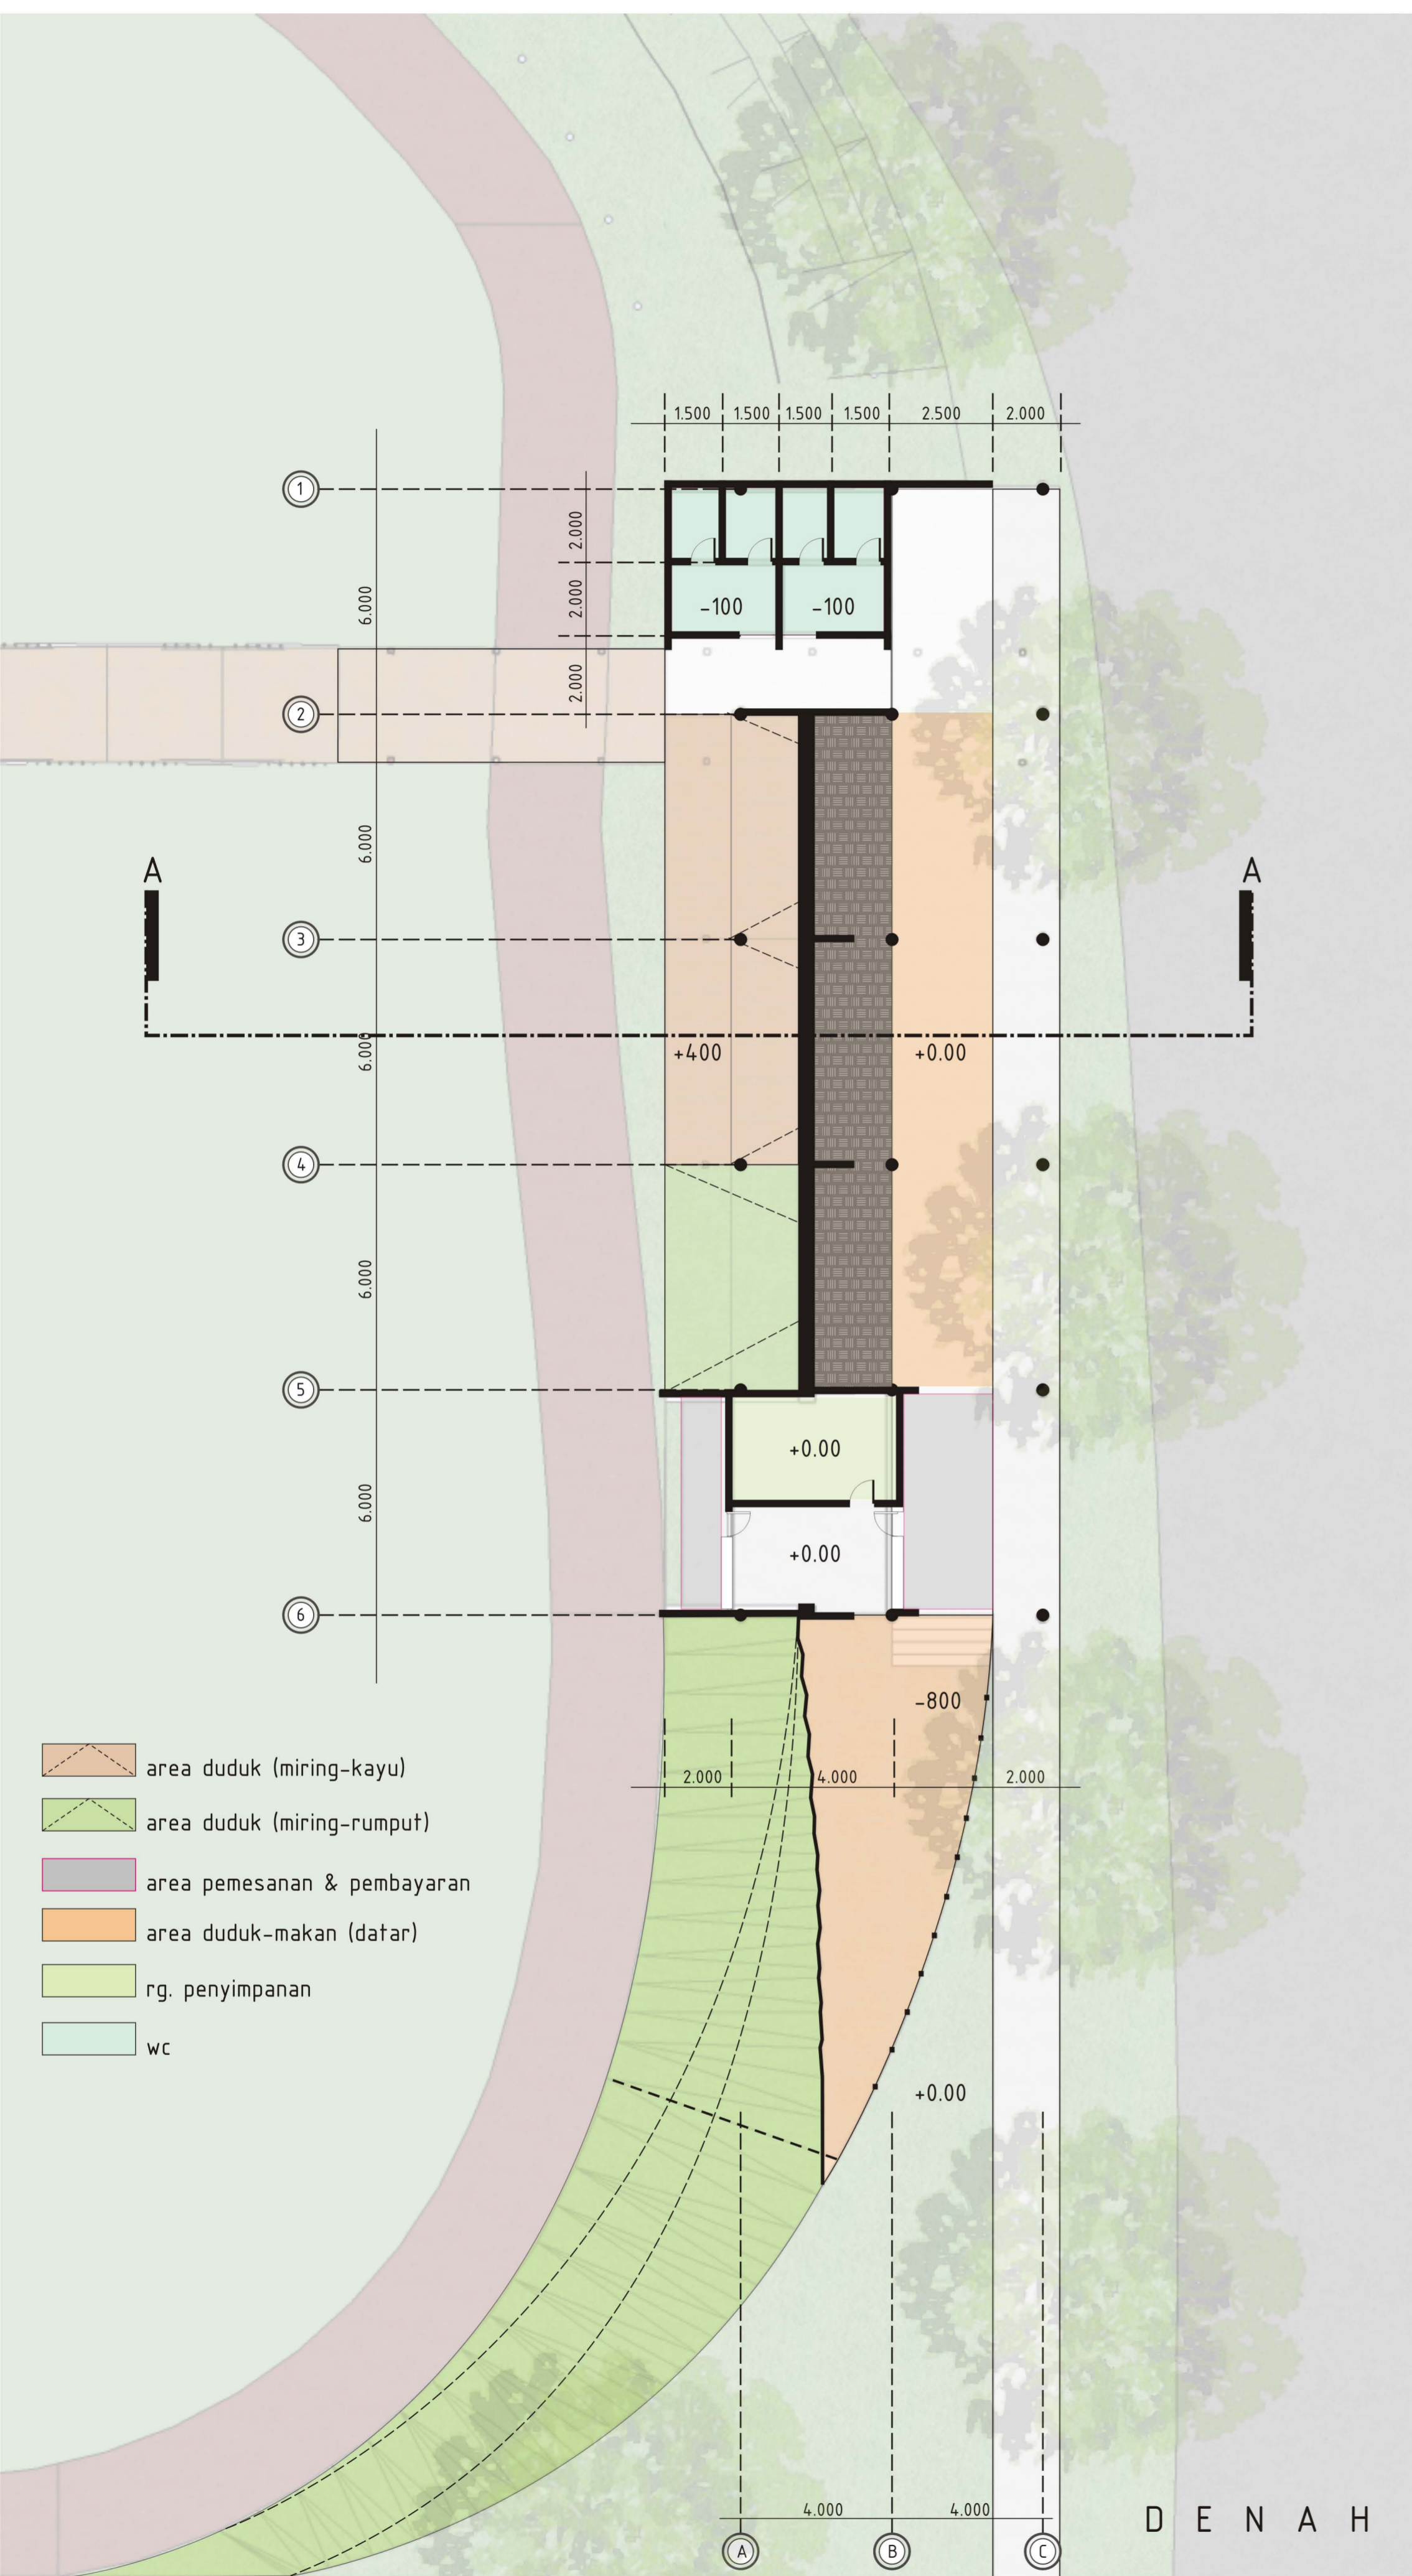

D E N A H L T . 1




D E N A H L T . 1 , 5

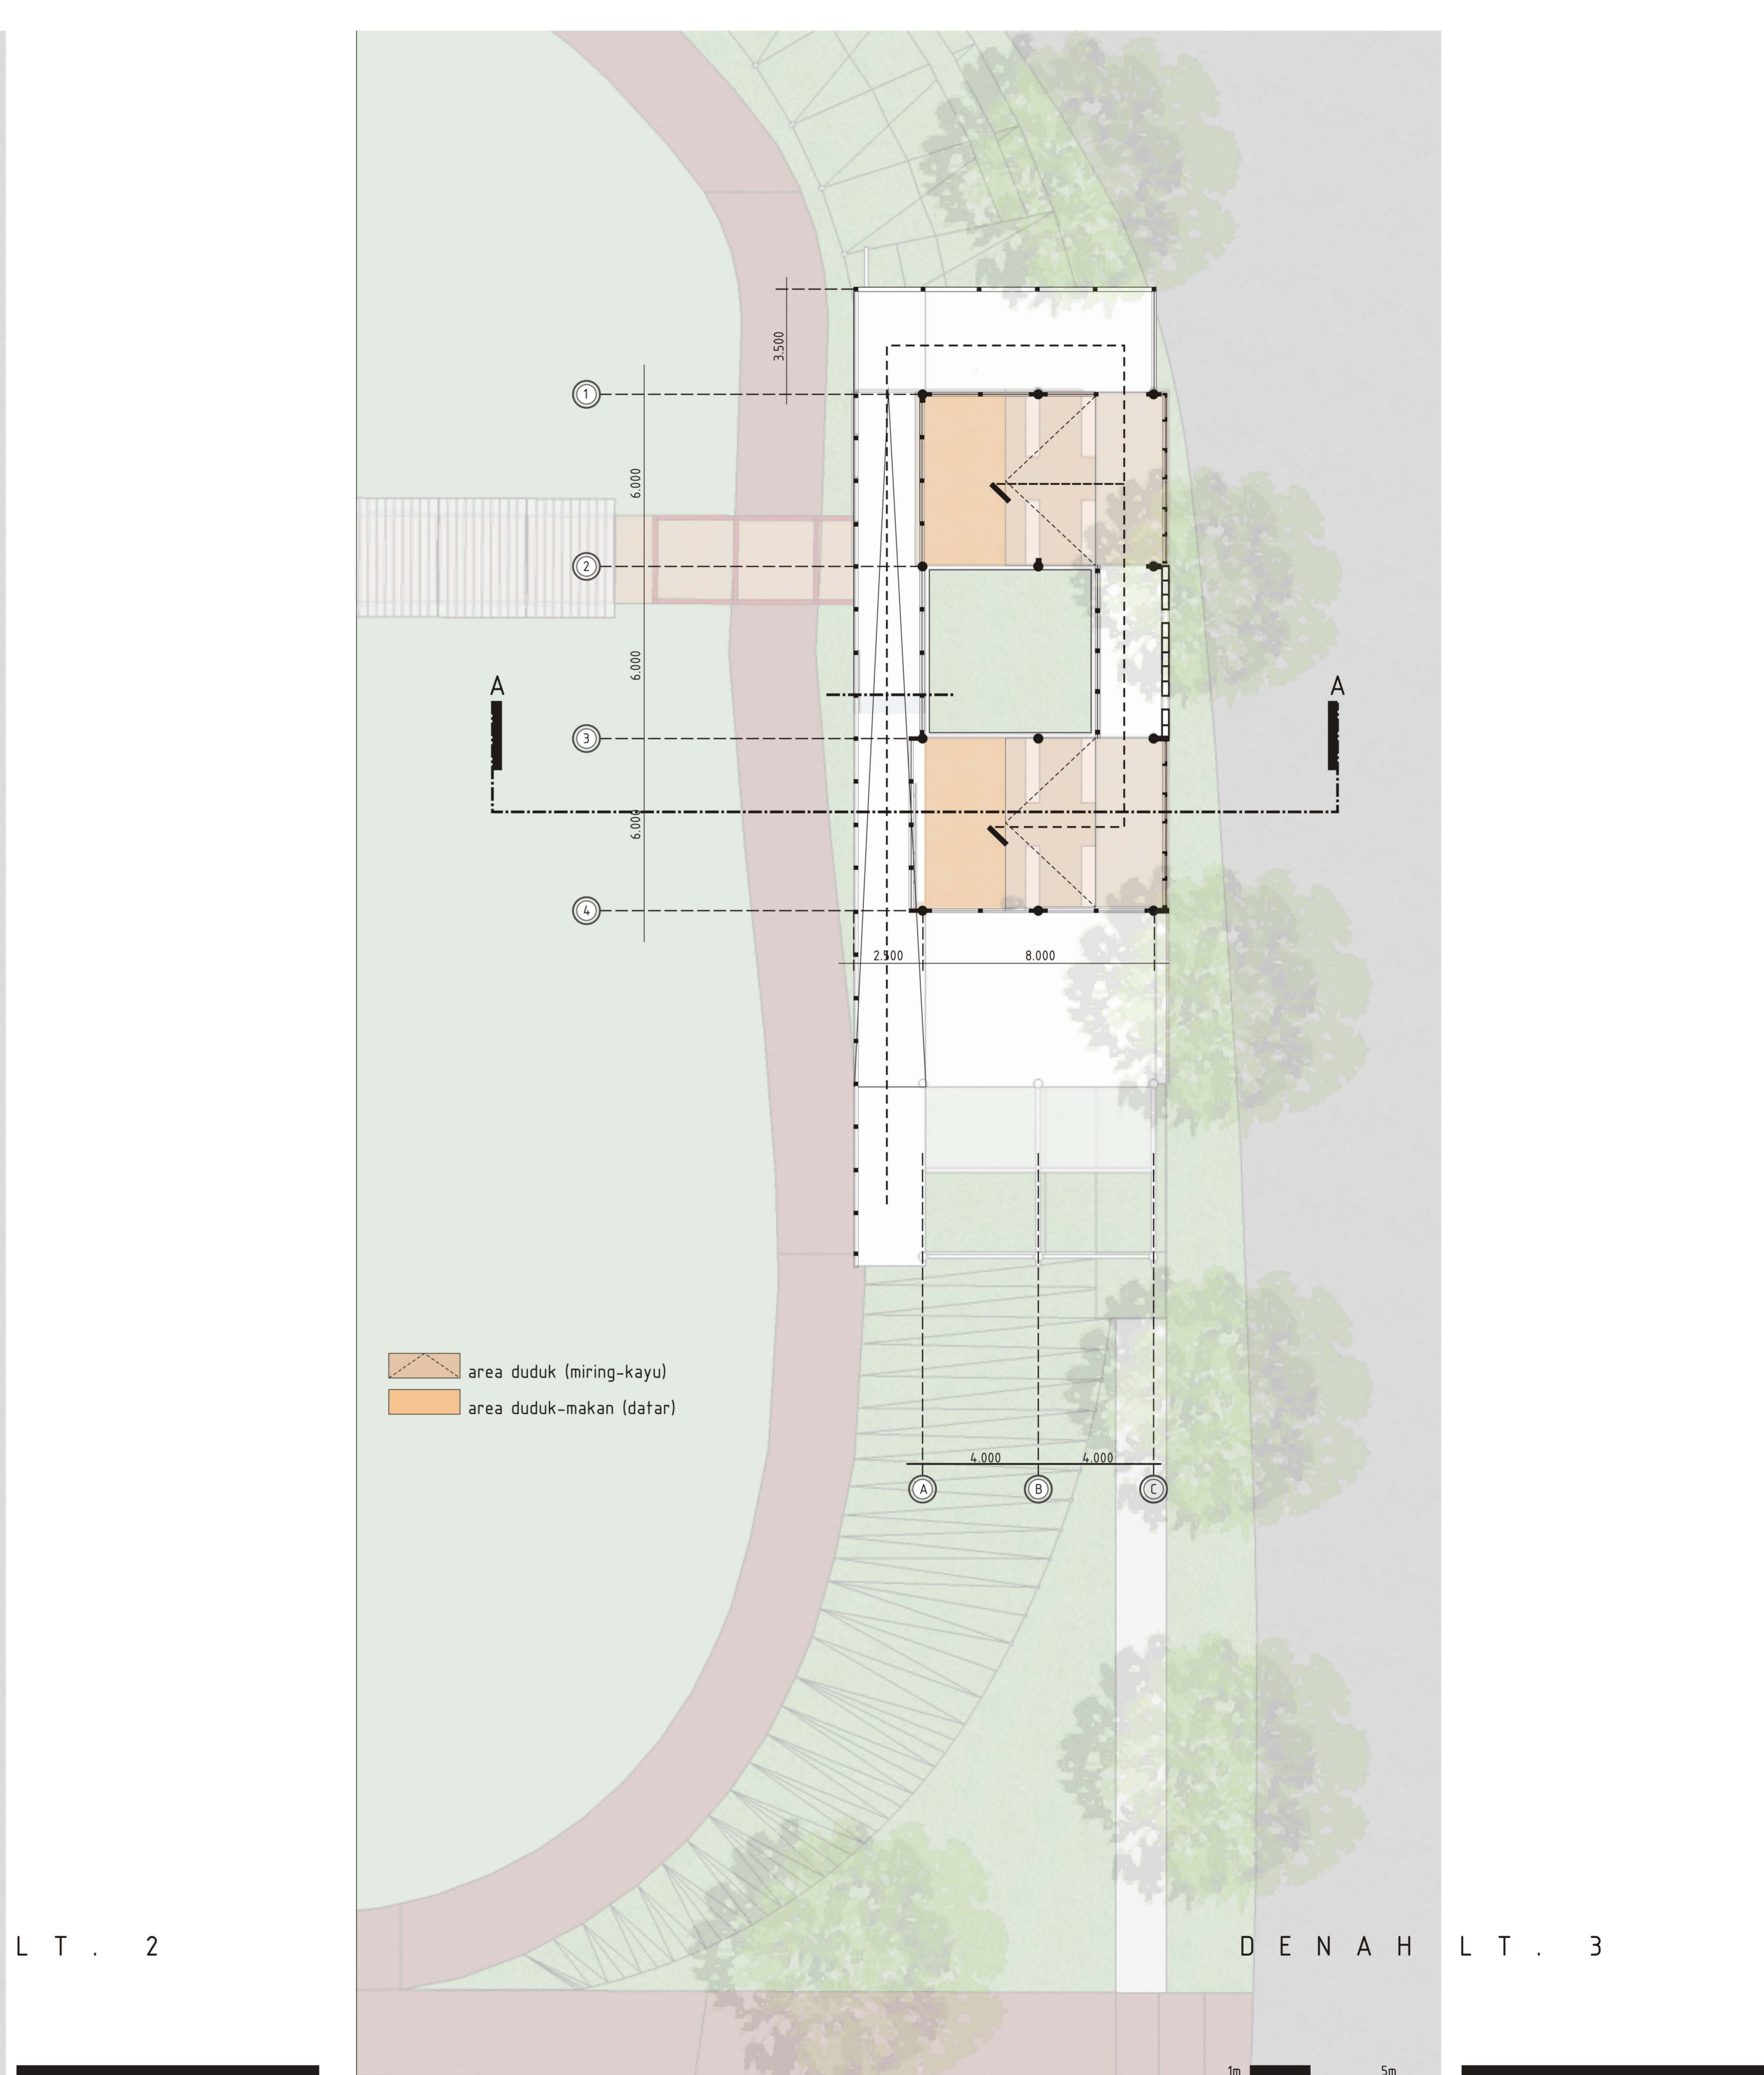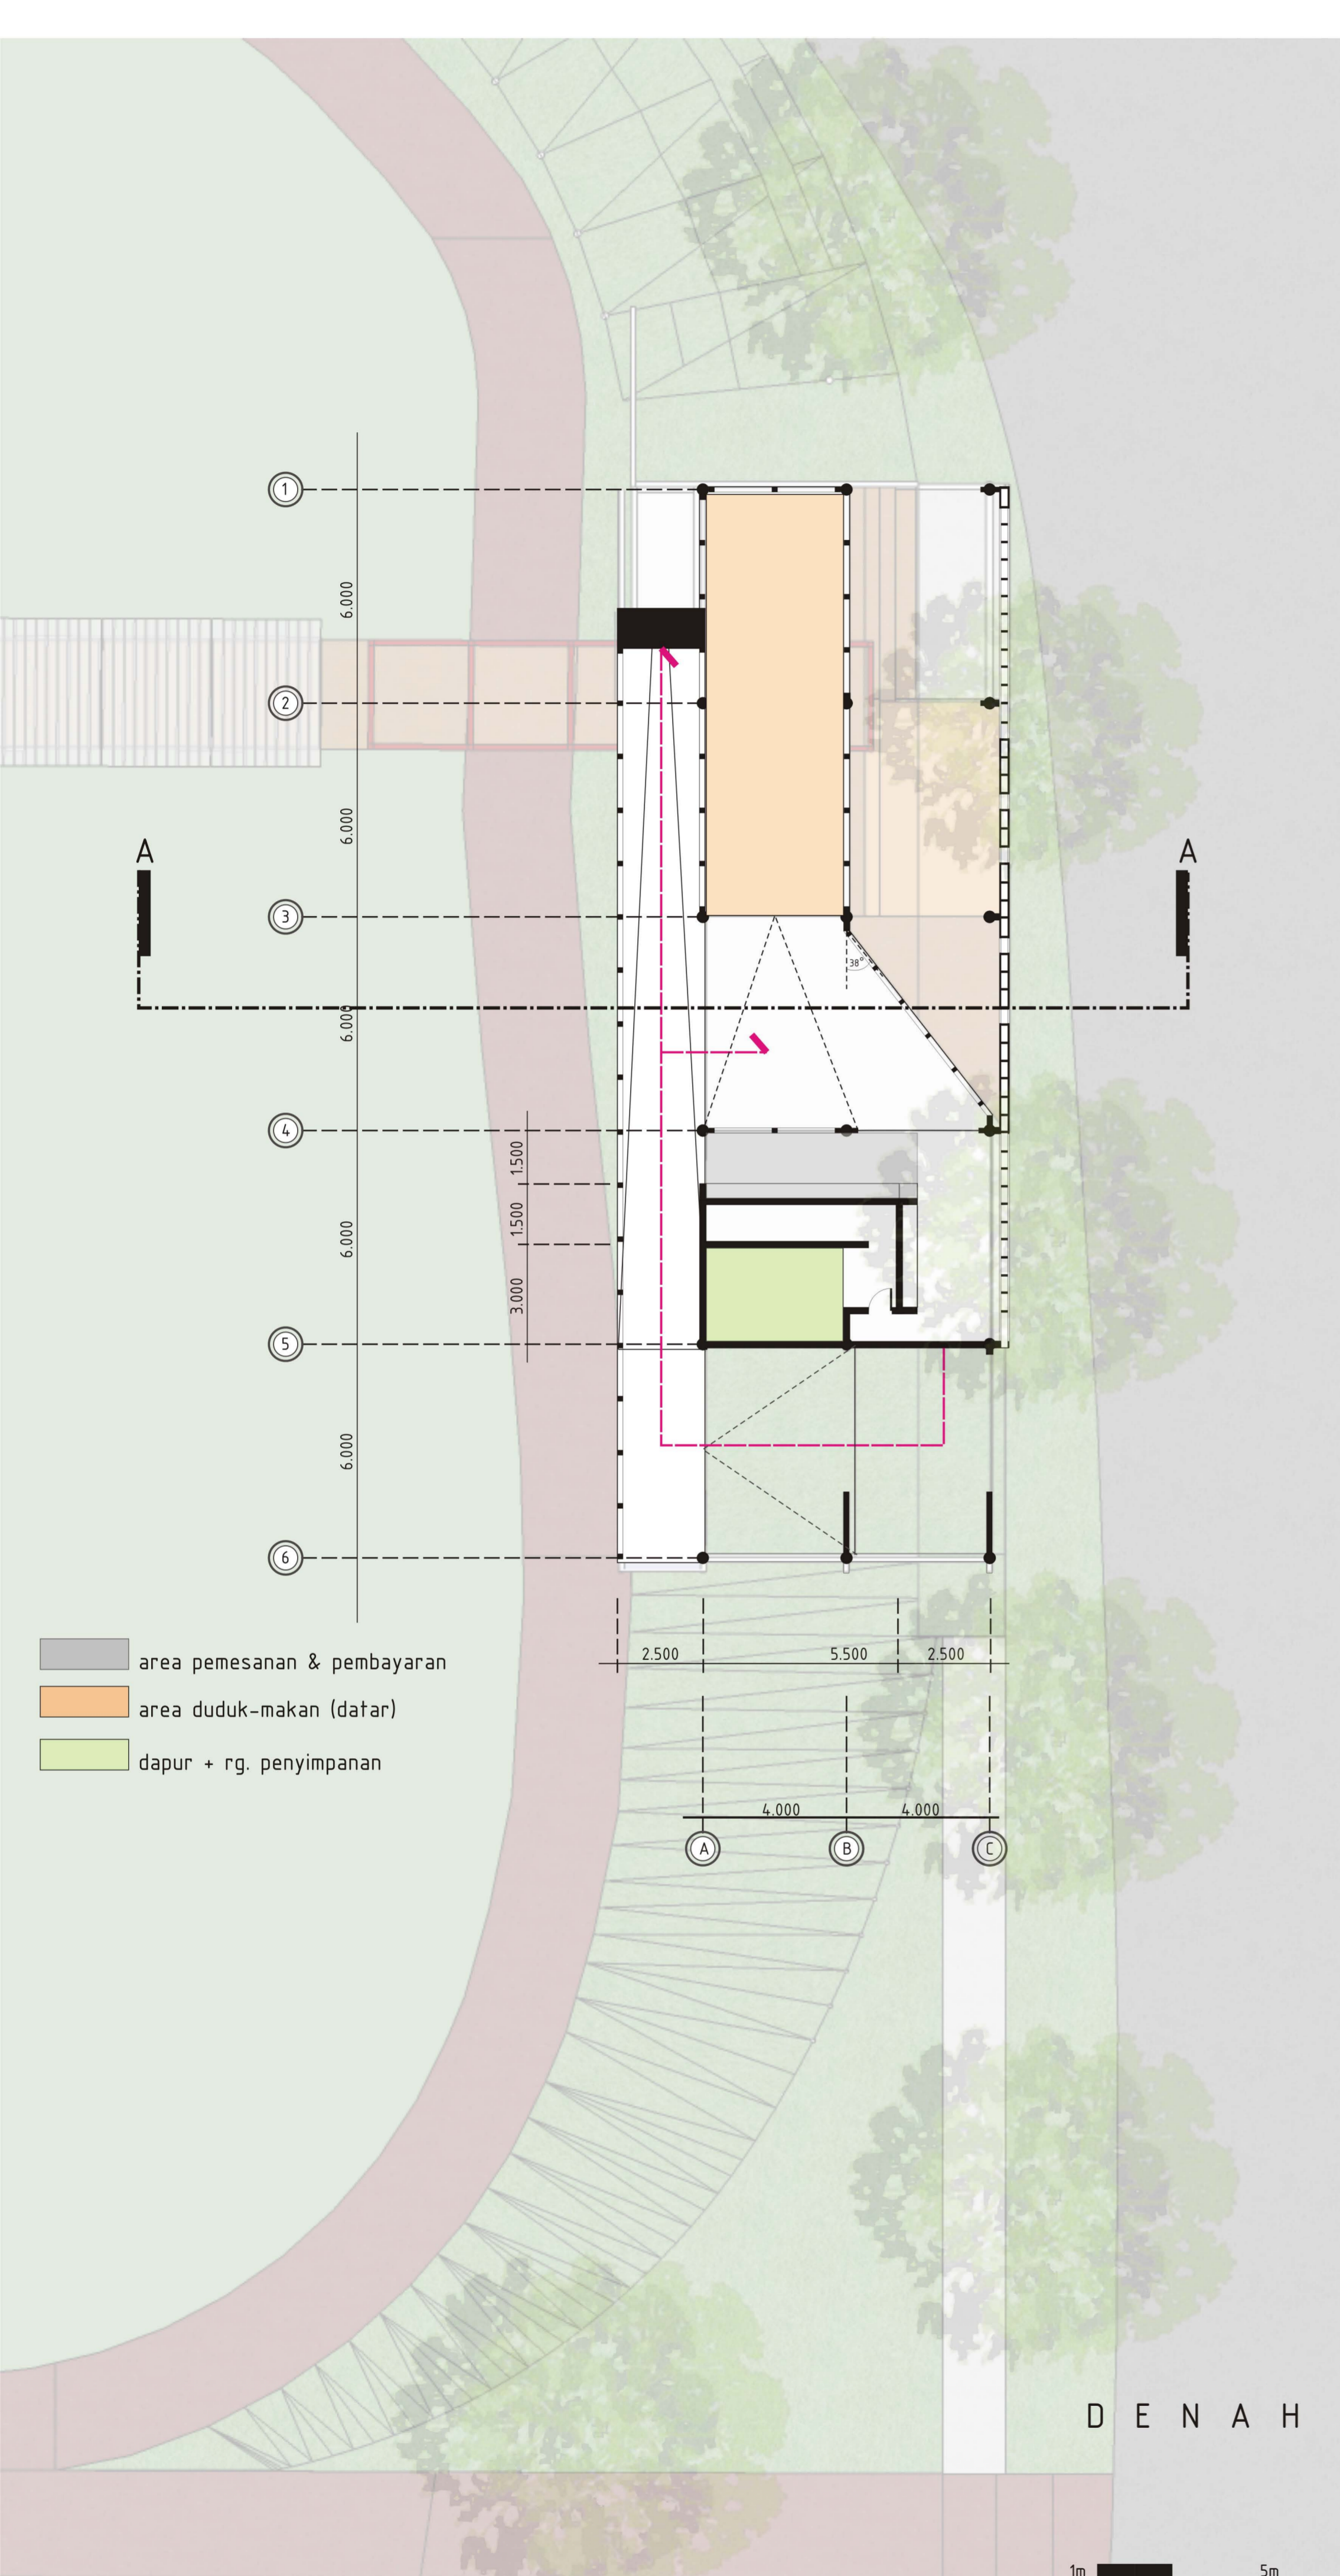









T A M P A K T I M U R


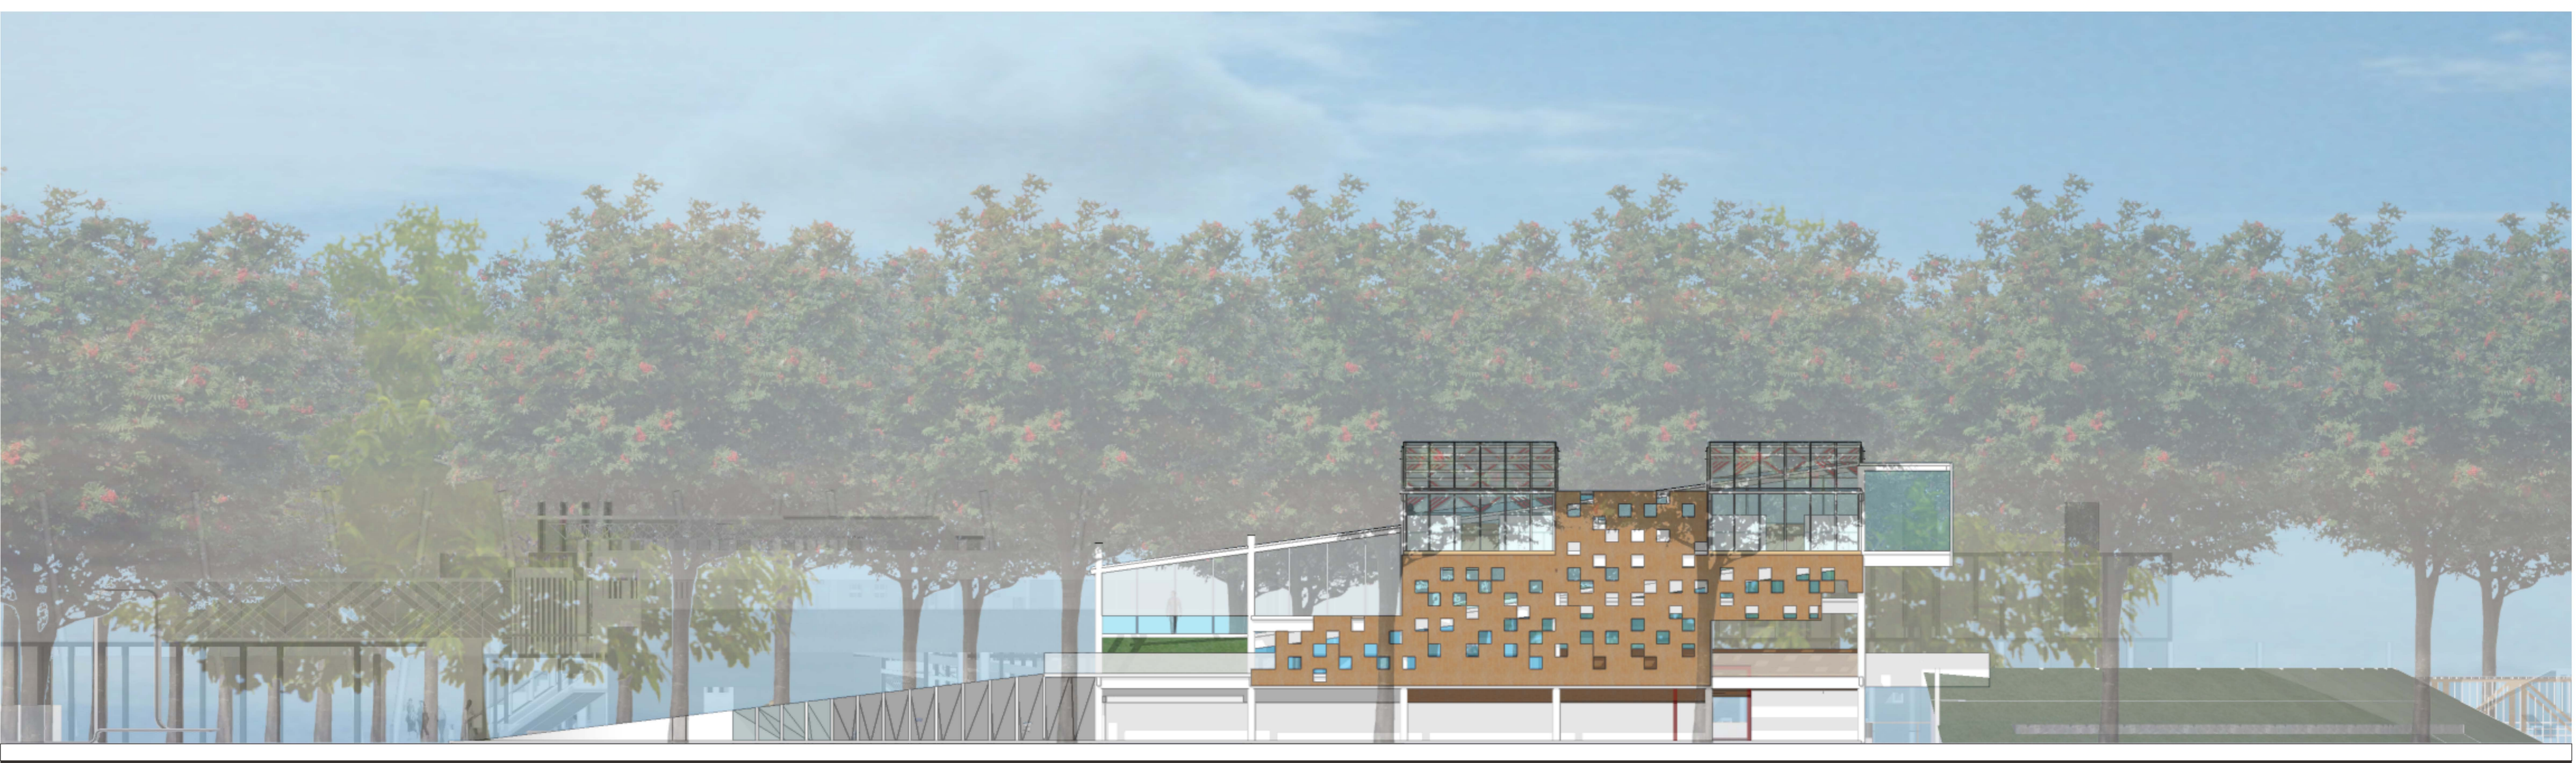




T A M P A K B A R A T

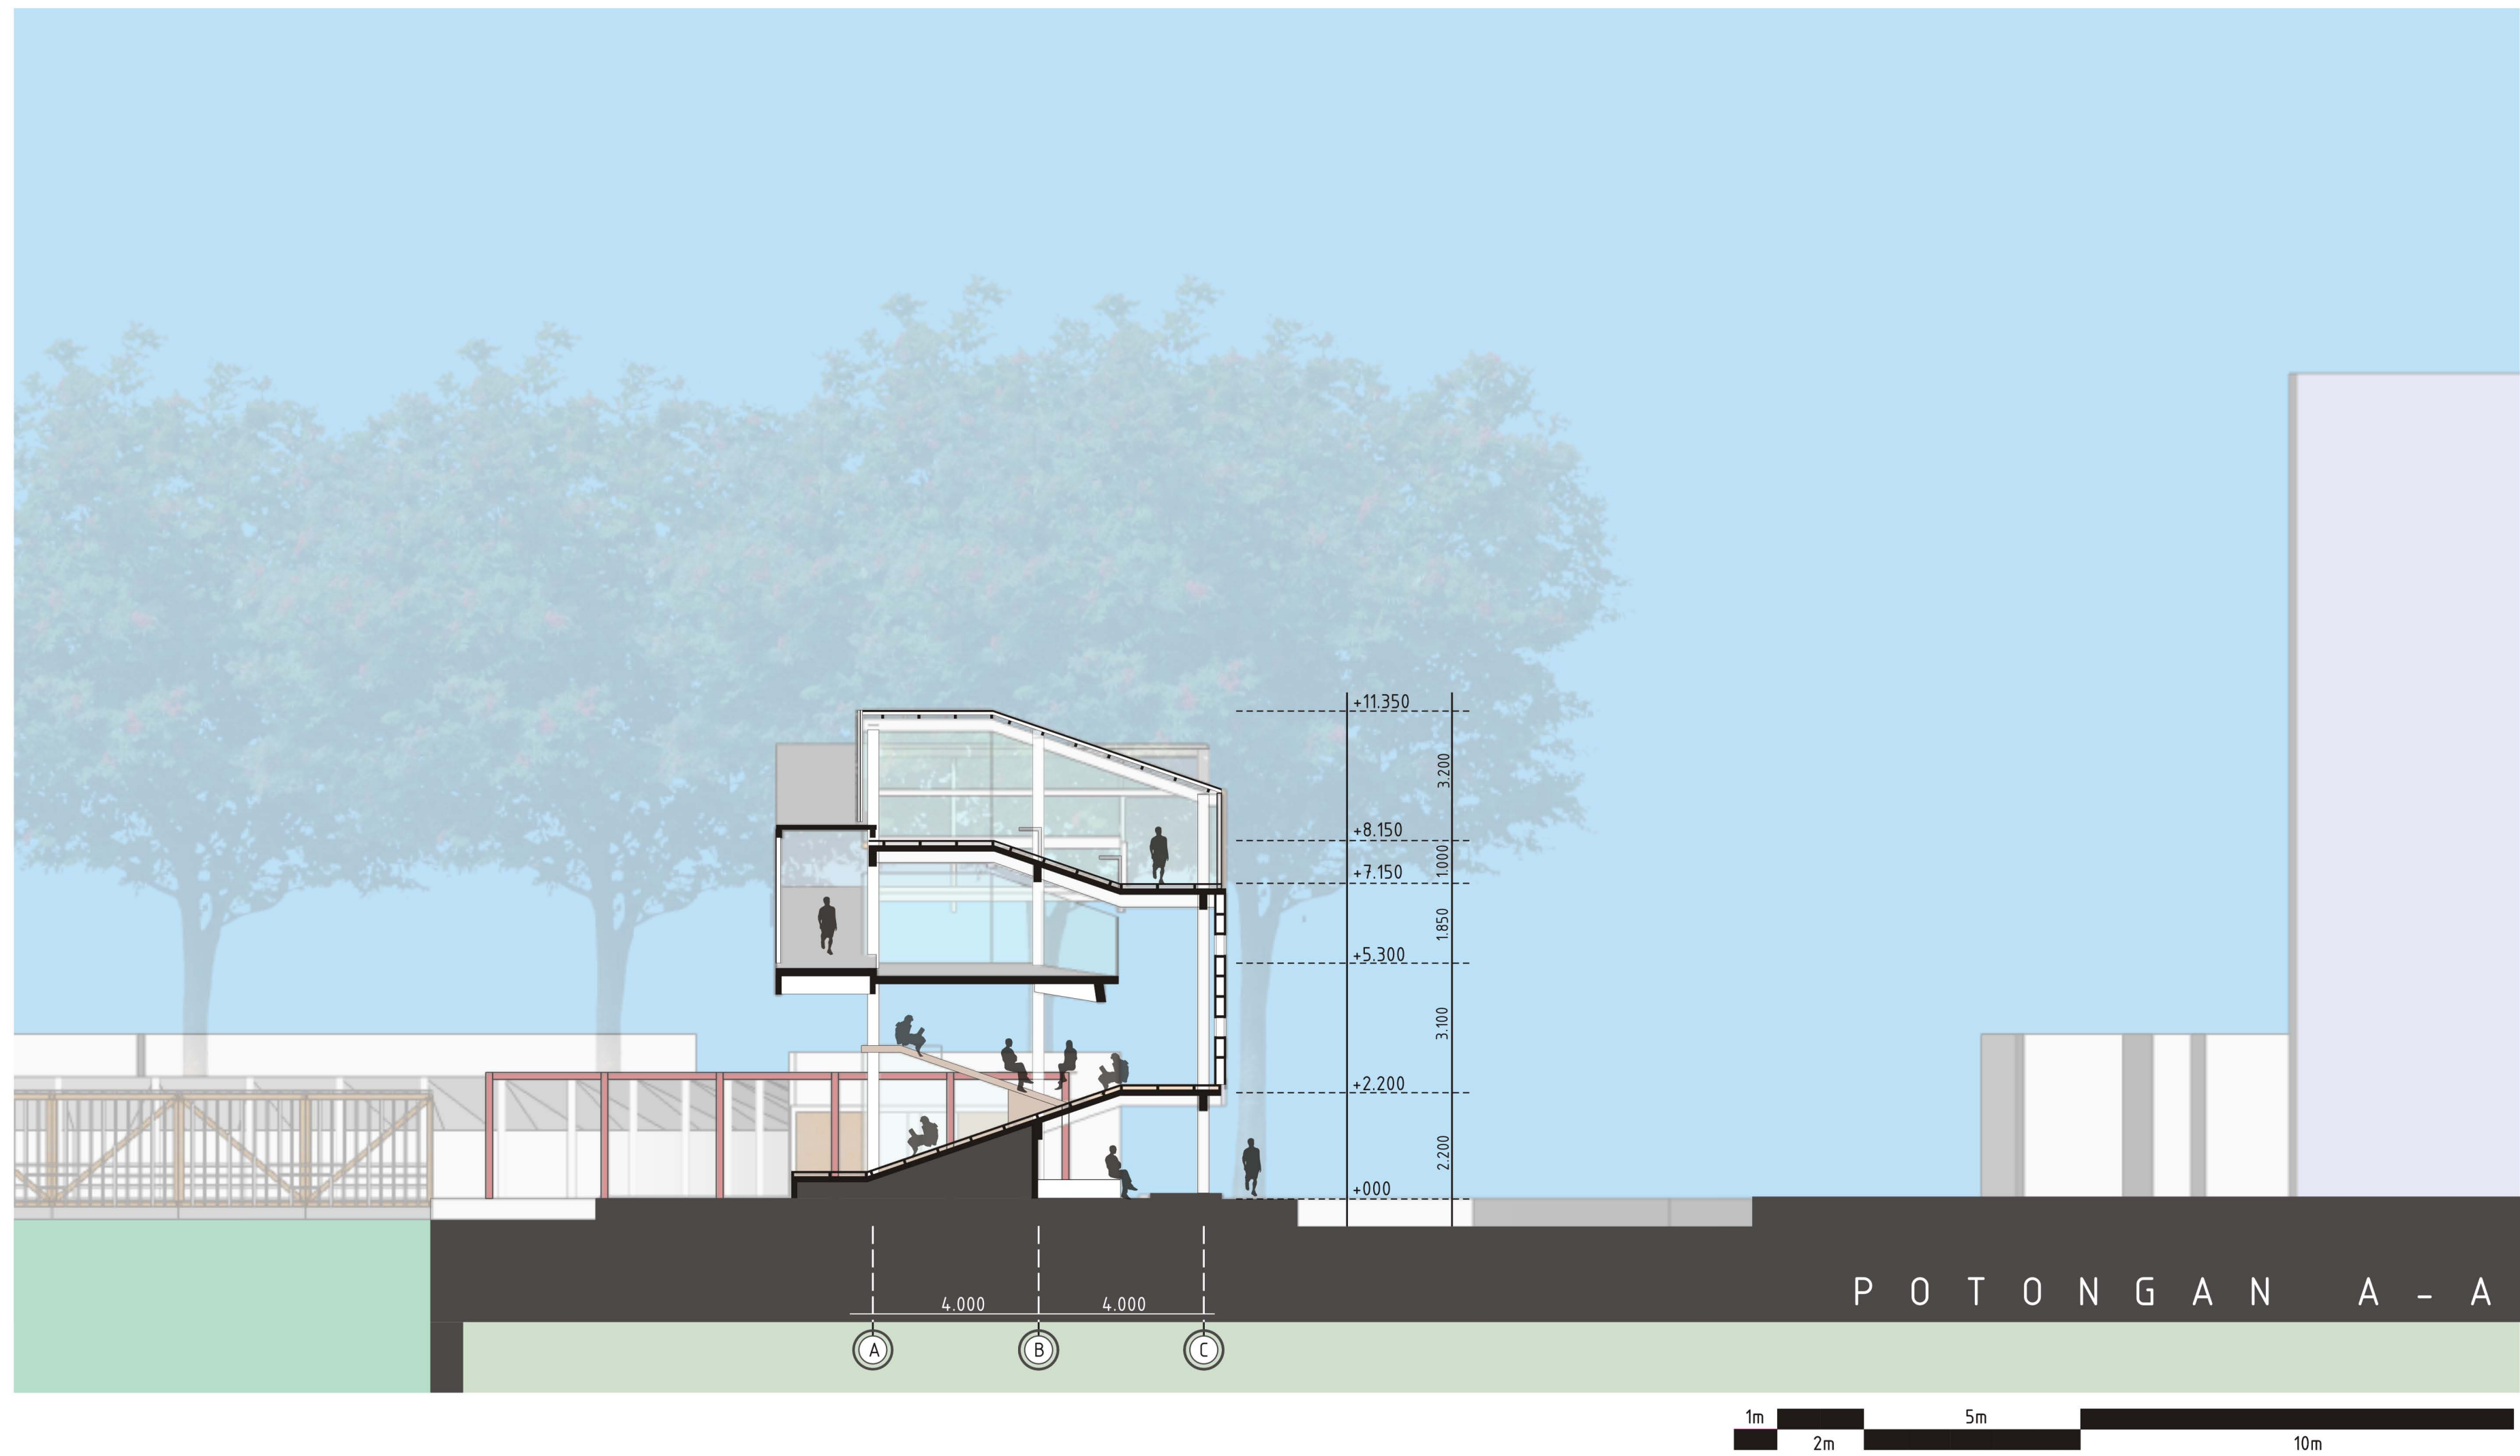


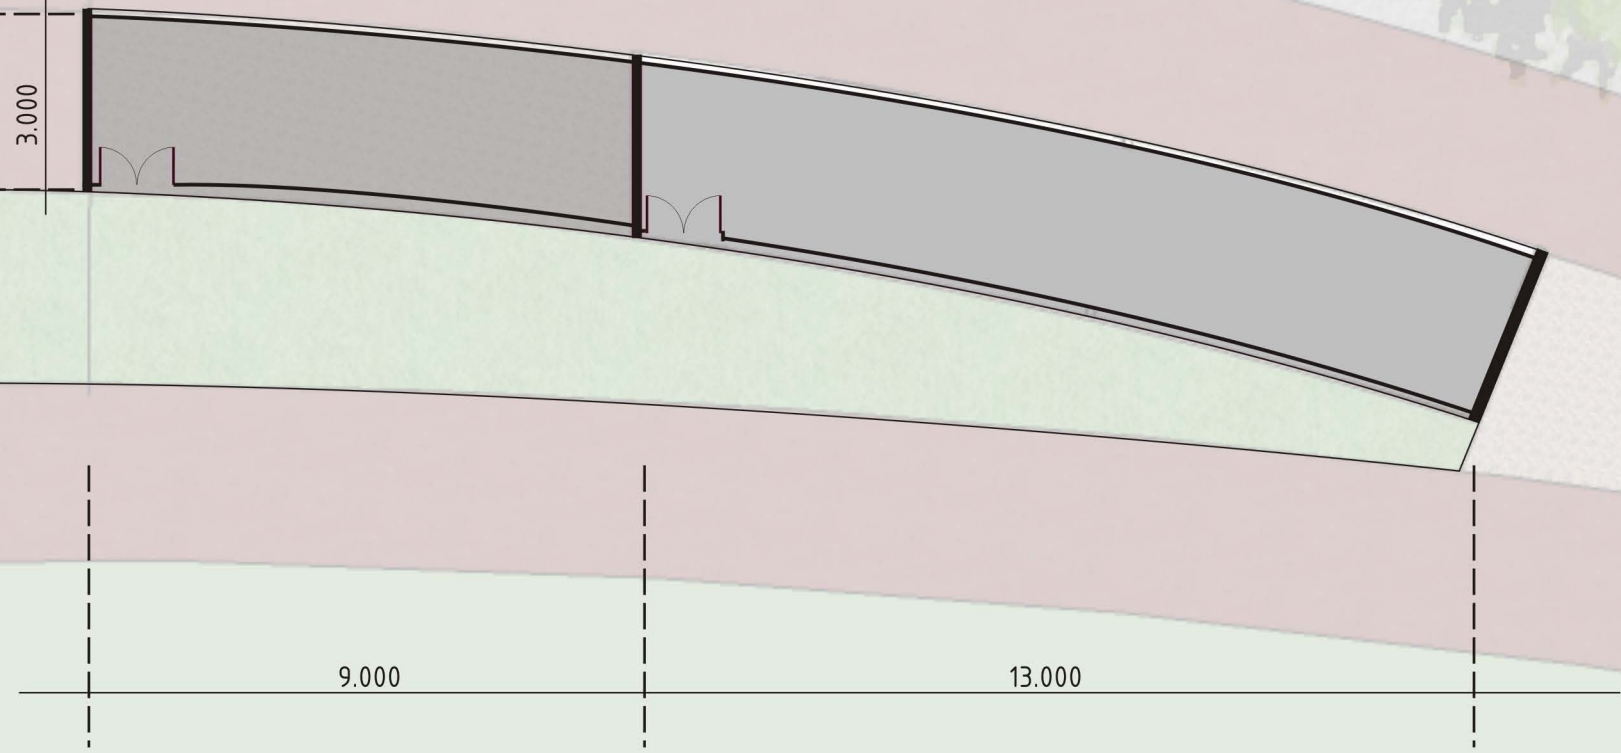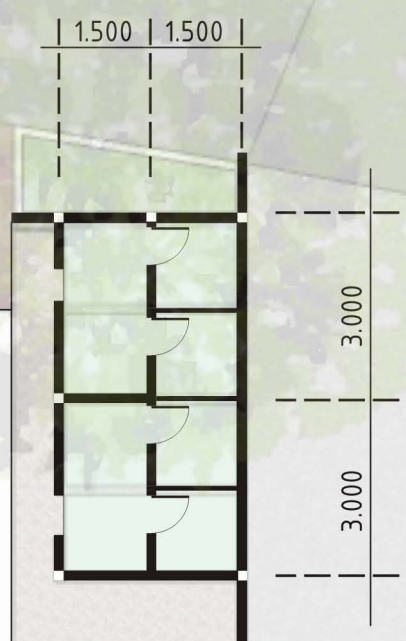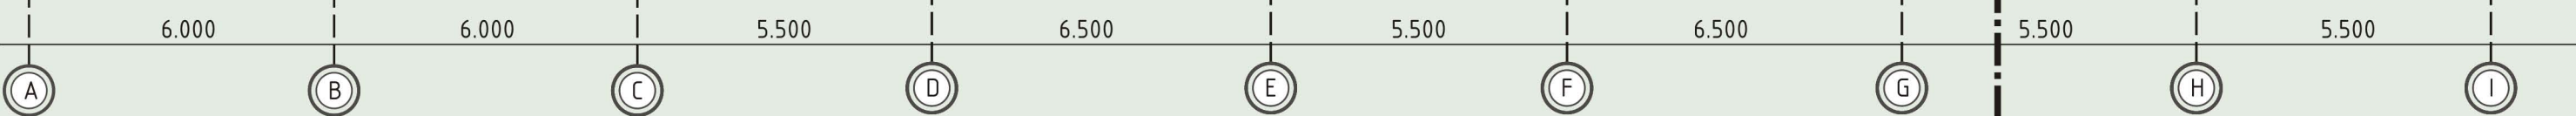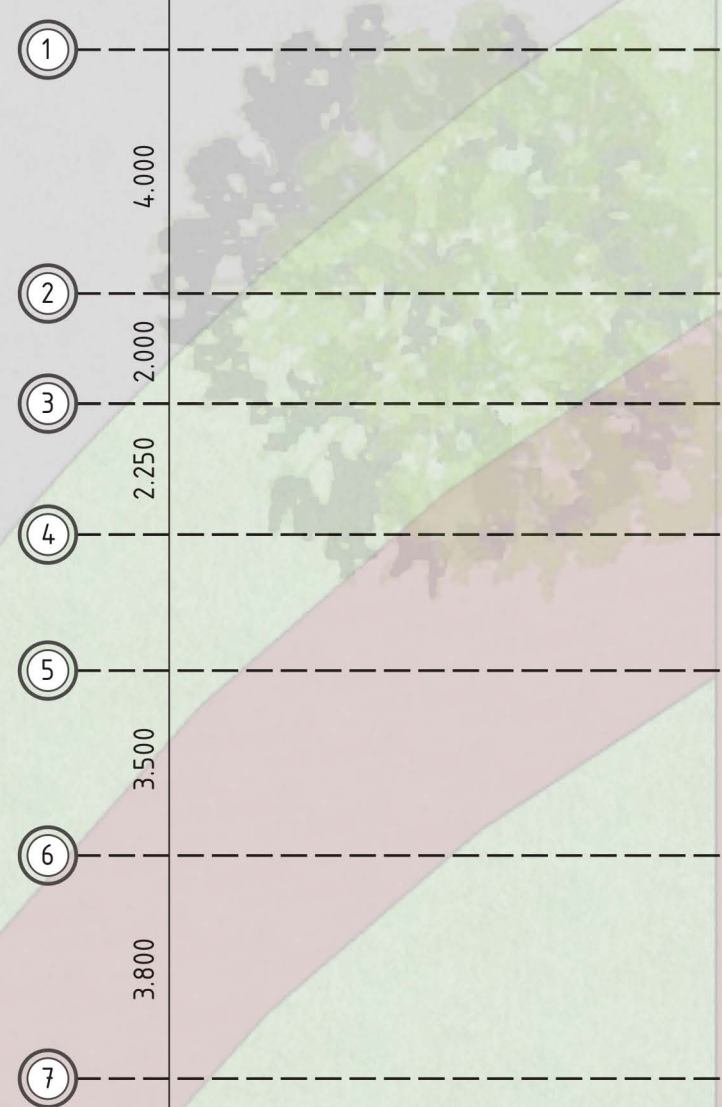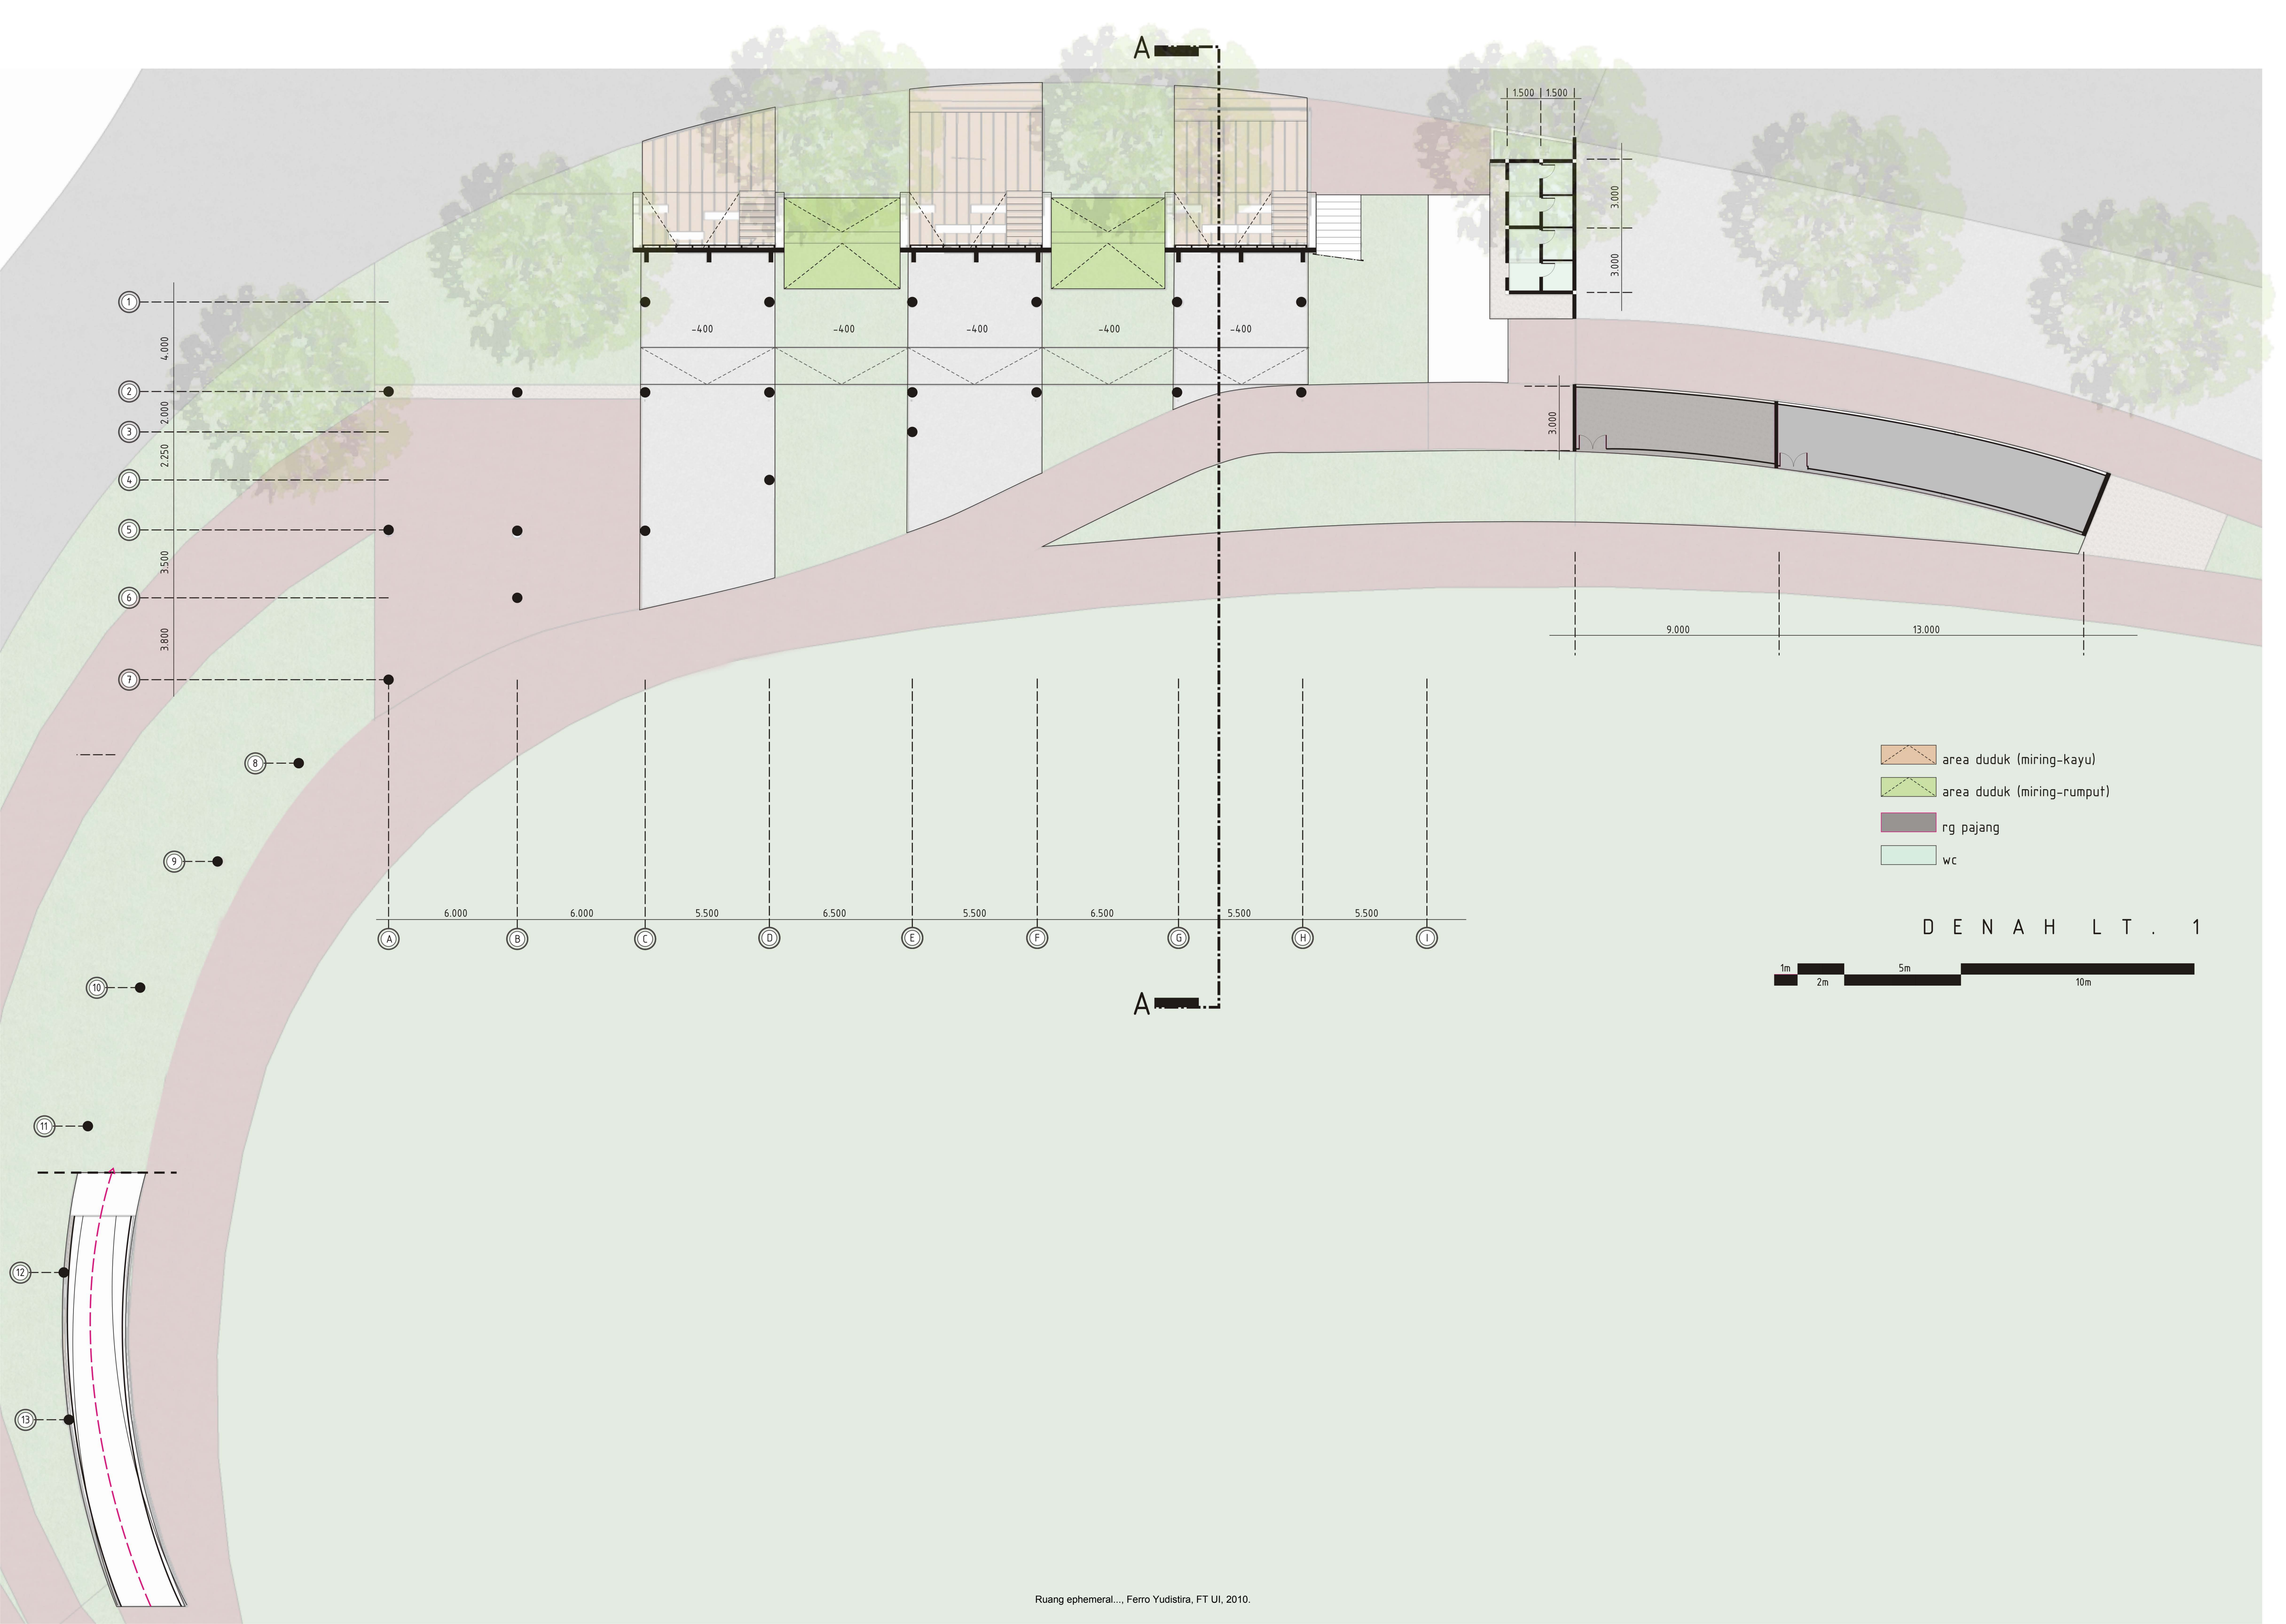


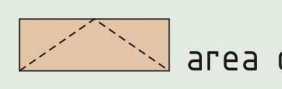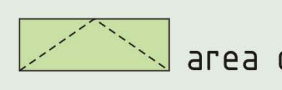

-  area duduk (miring-kayu)
-  area duduk (miring-rumput)
-  rg panjang
-  wc

D E N A H L T . 1

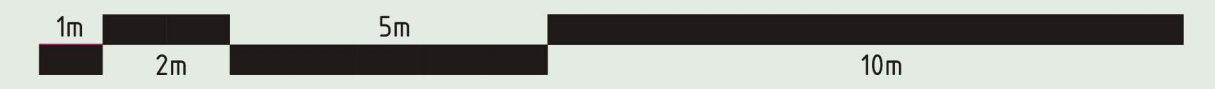

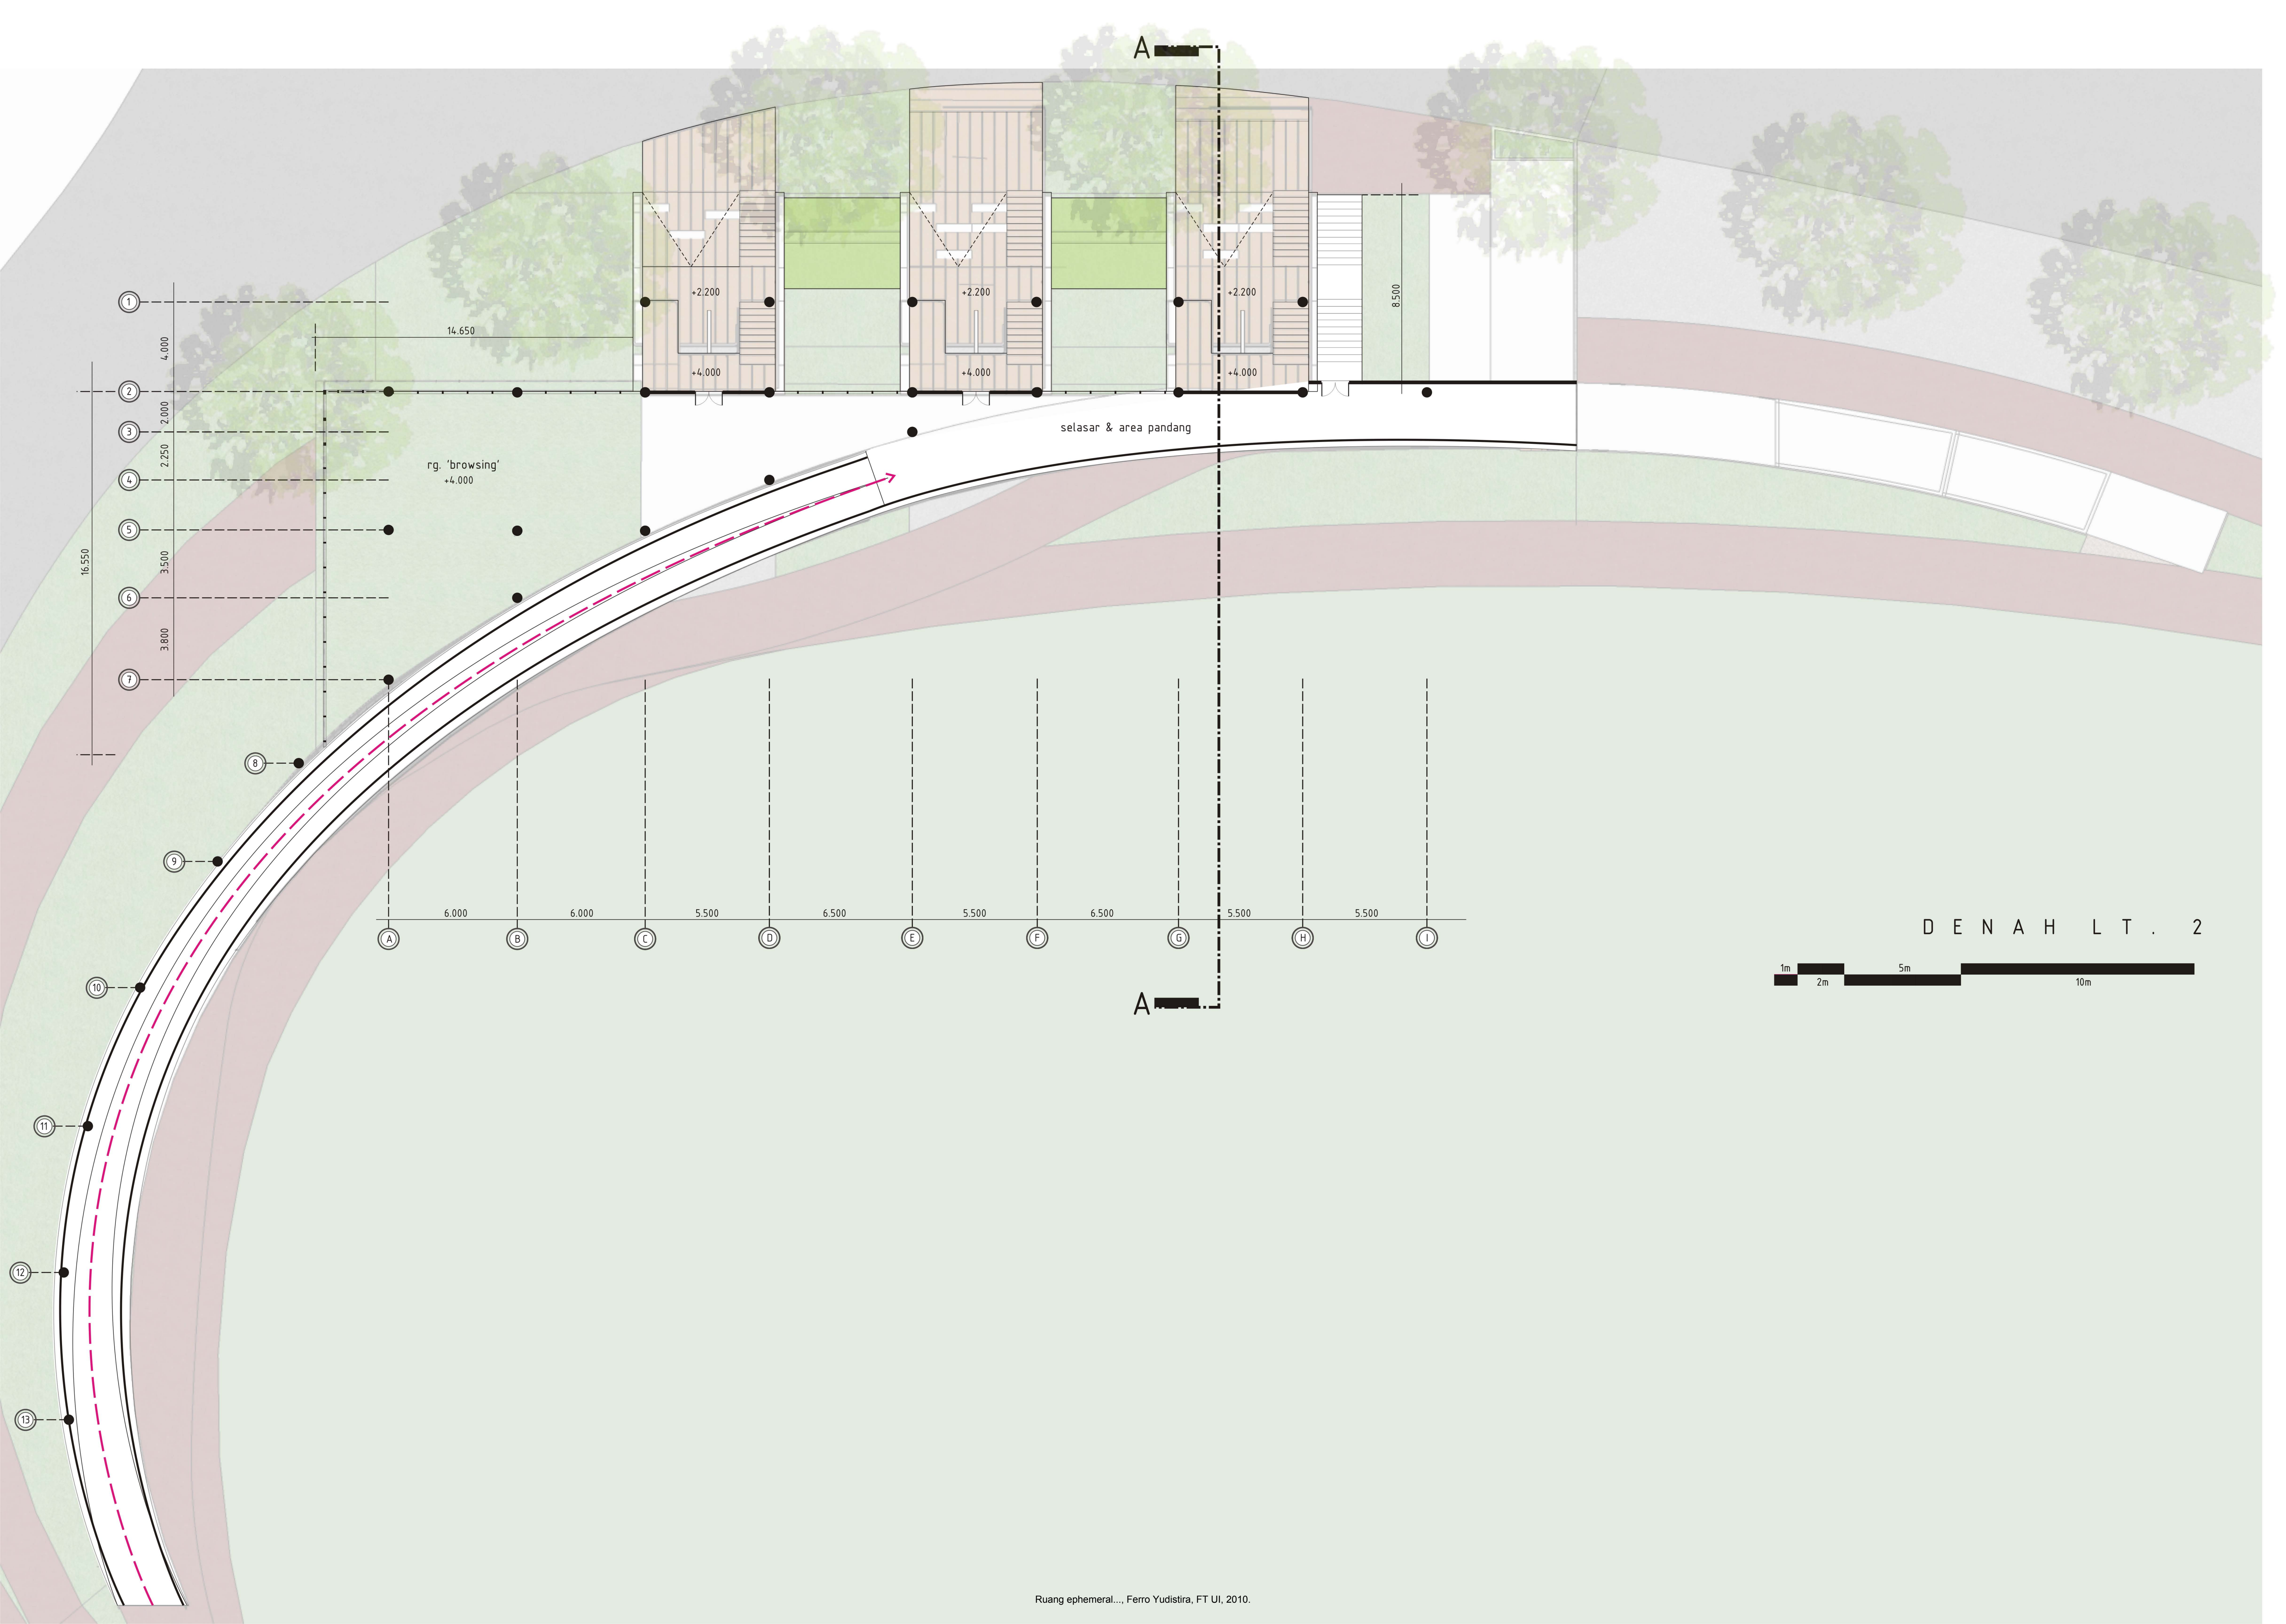



TAMPAK SELATAN



